




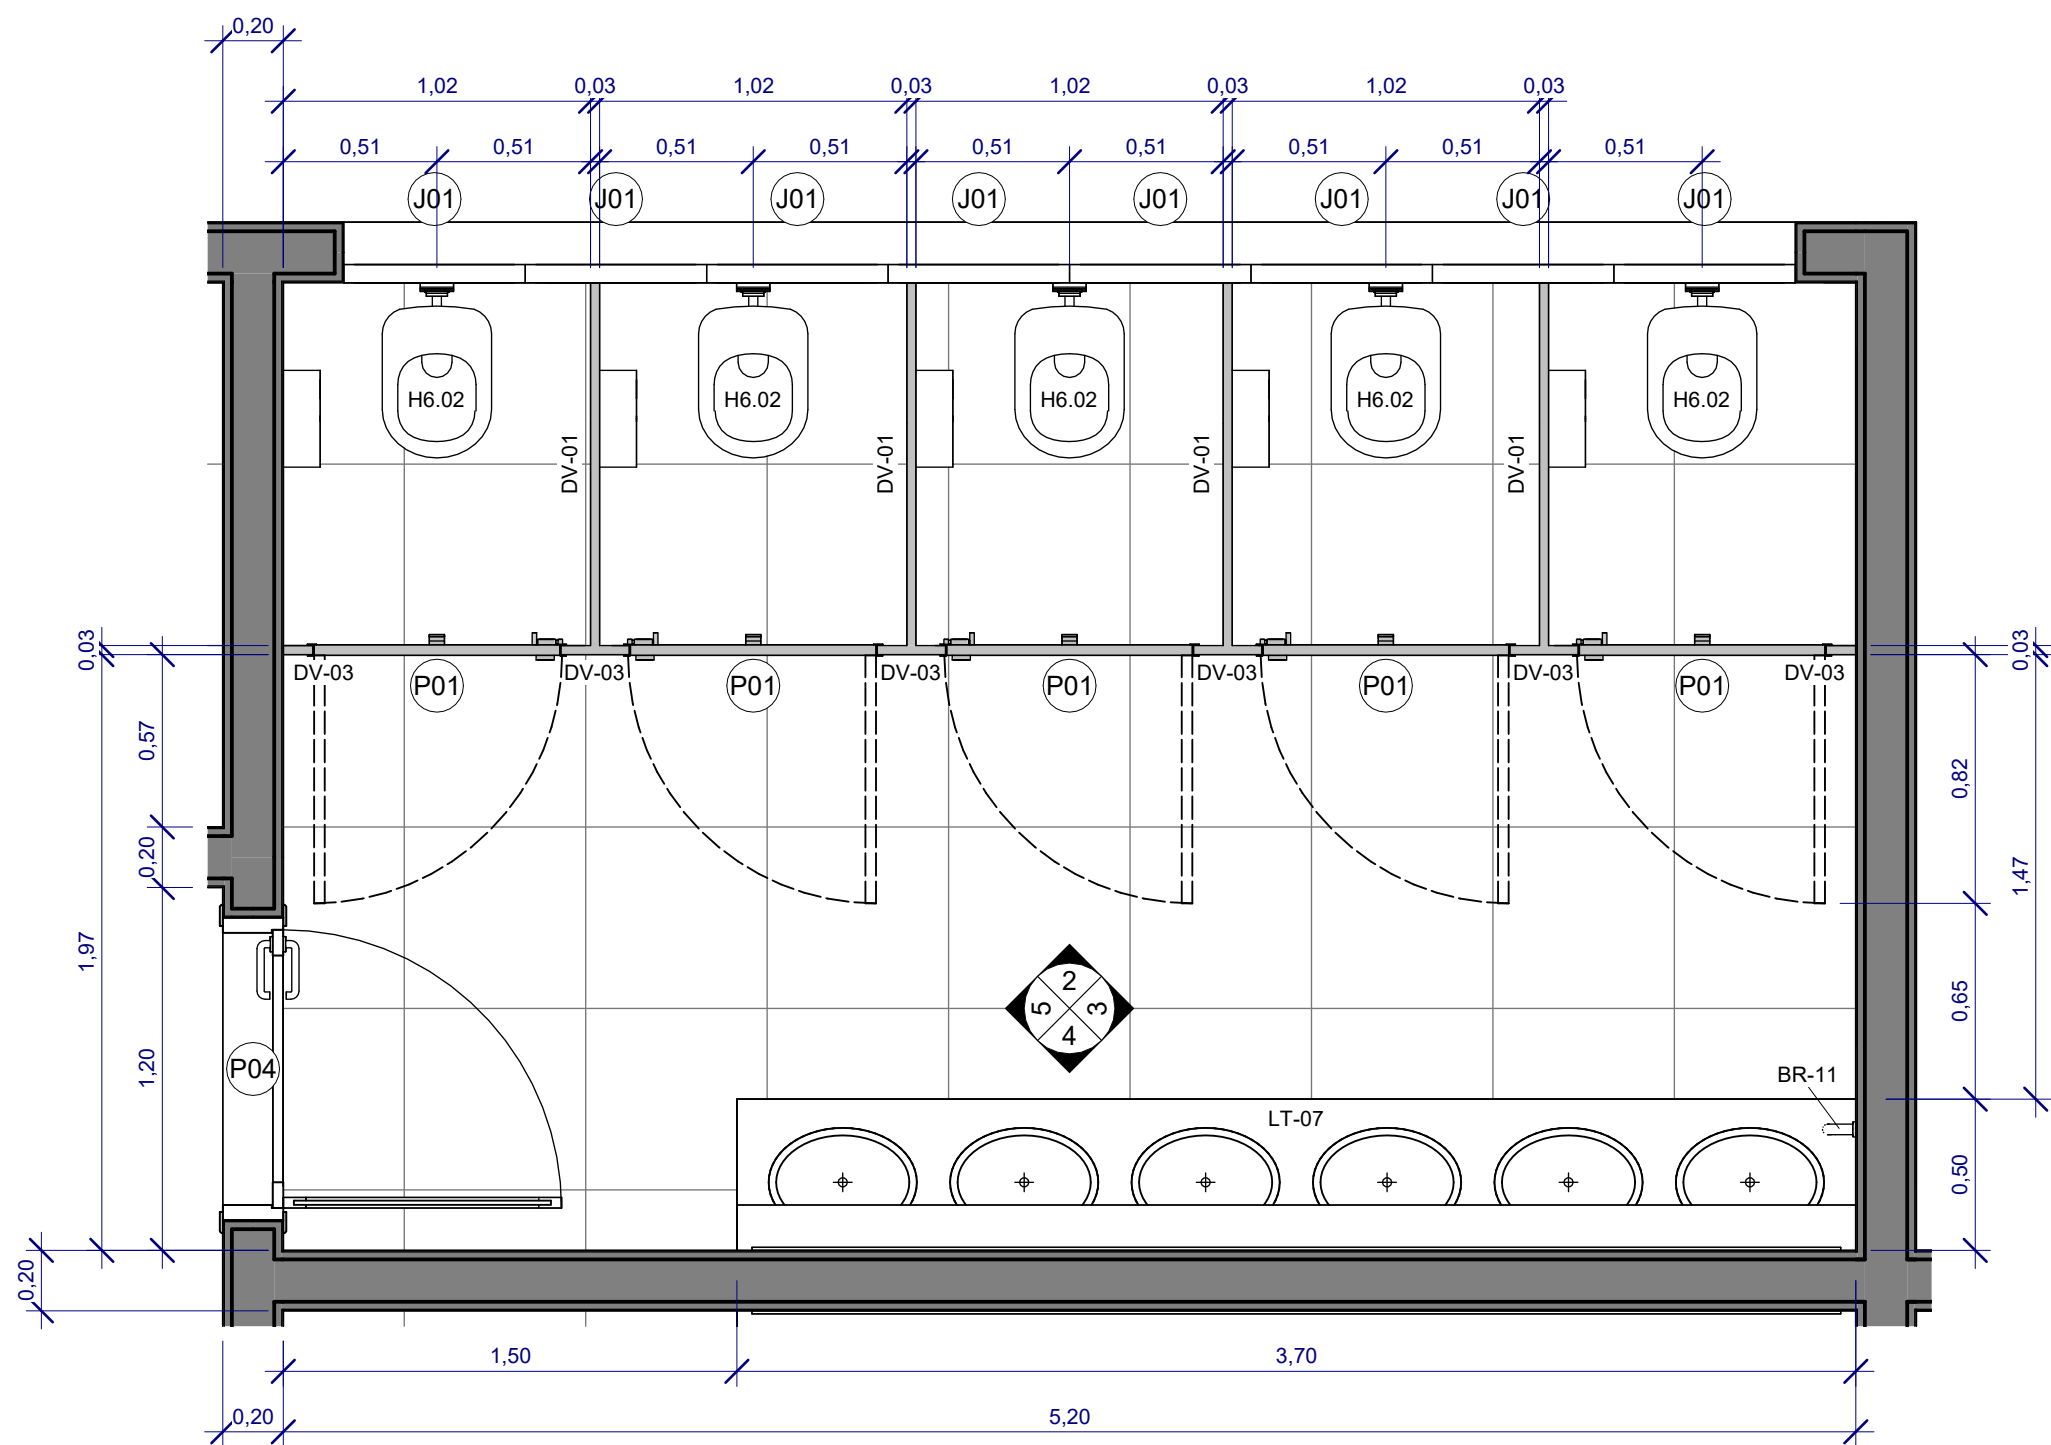


1 Detalhe Sanitário feminino coletivo
1 : 25

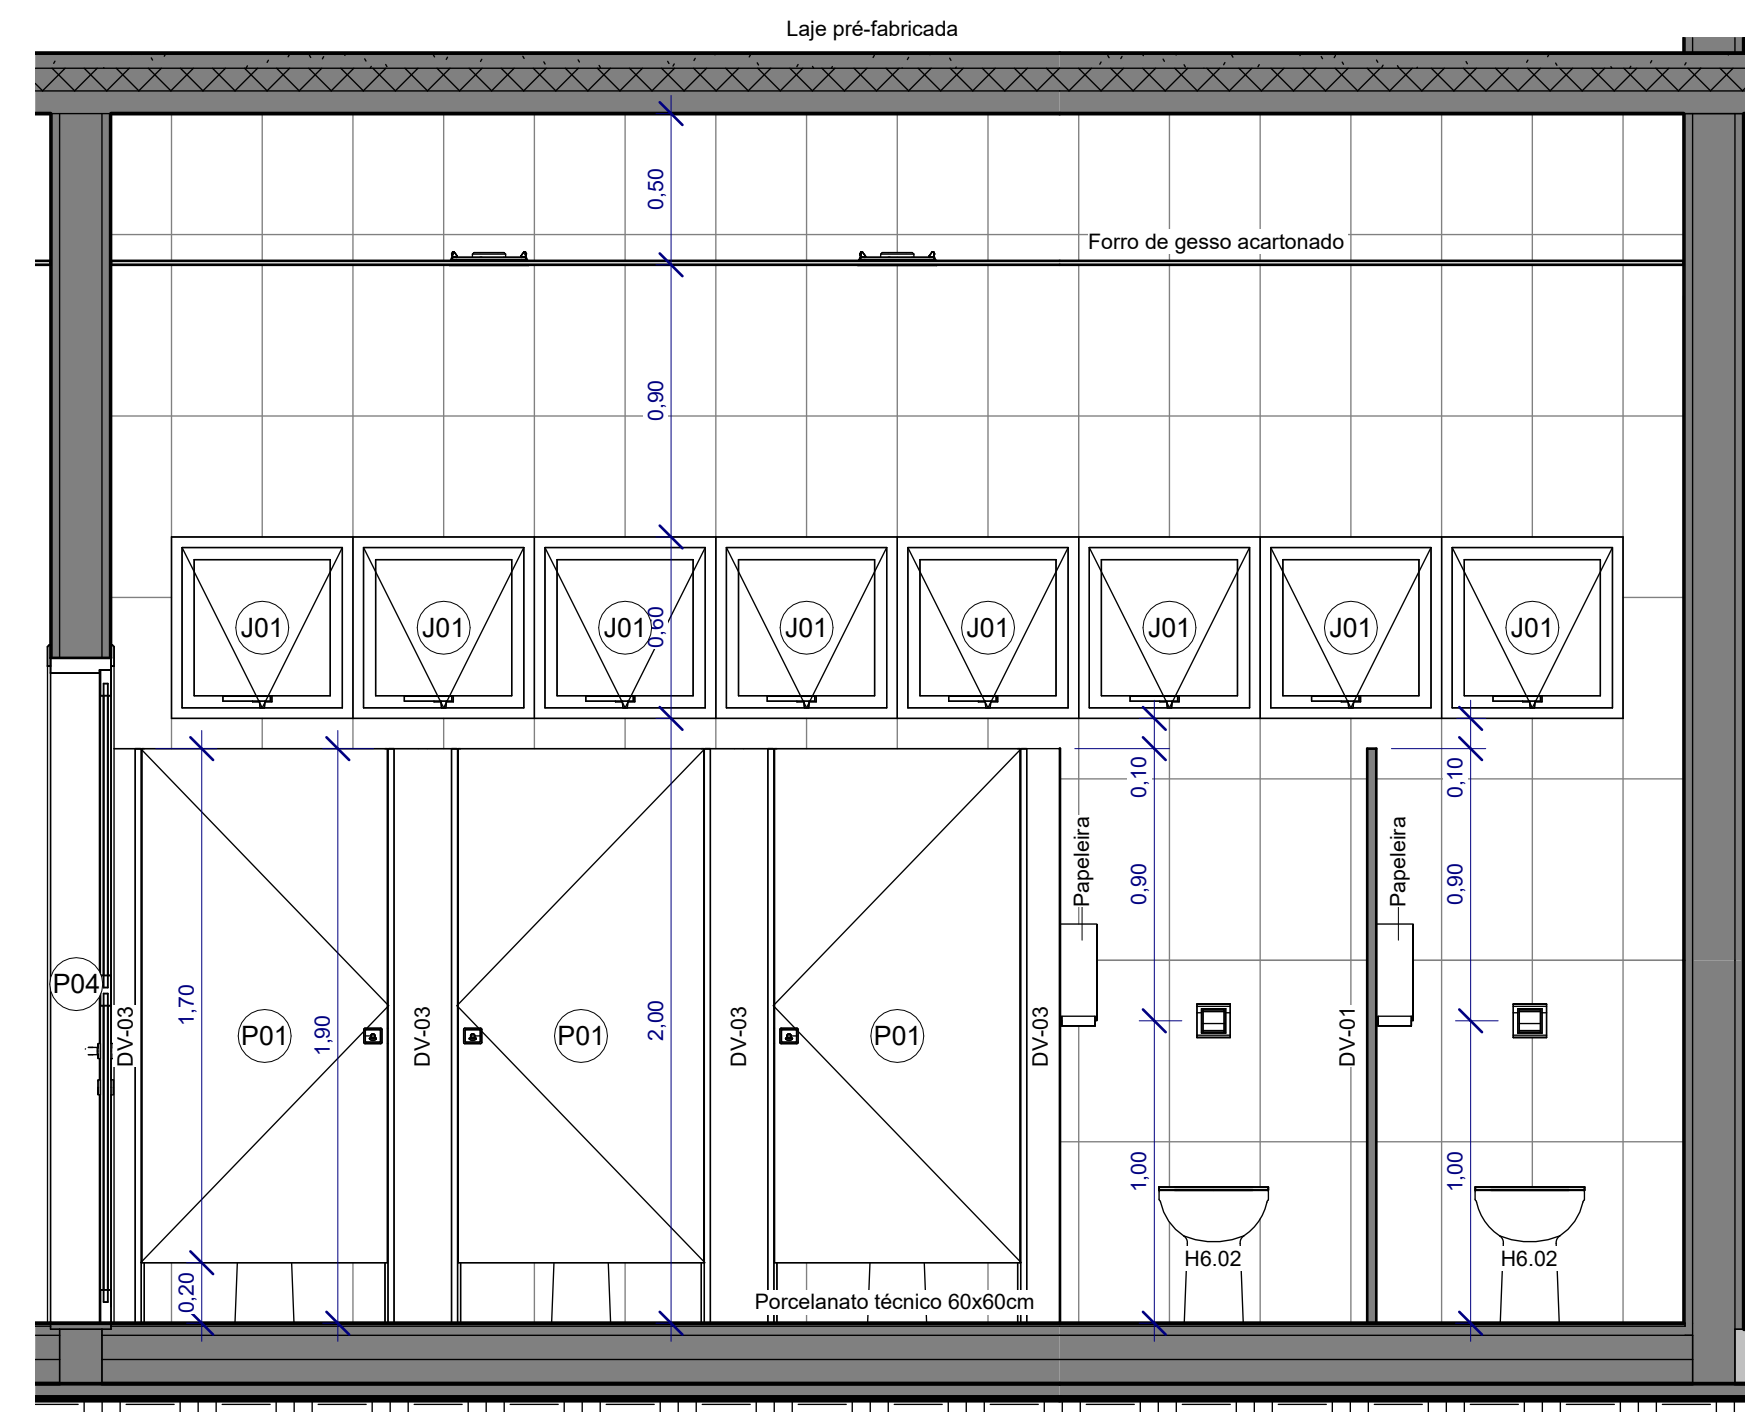


2 Elevação 17 A
1 : 25

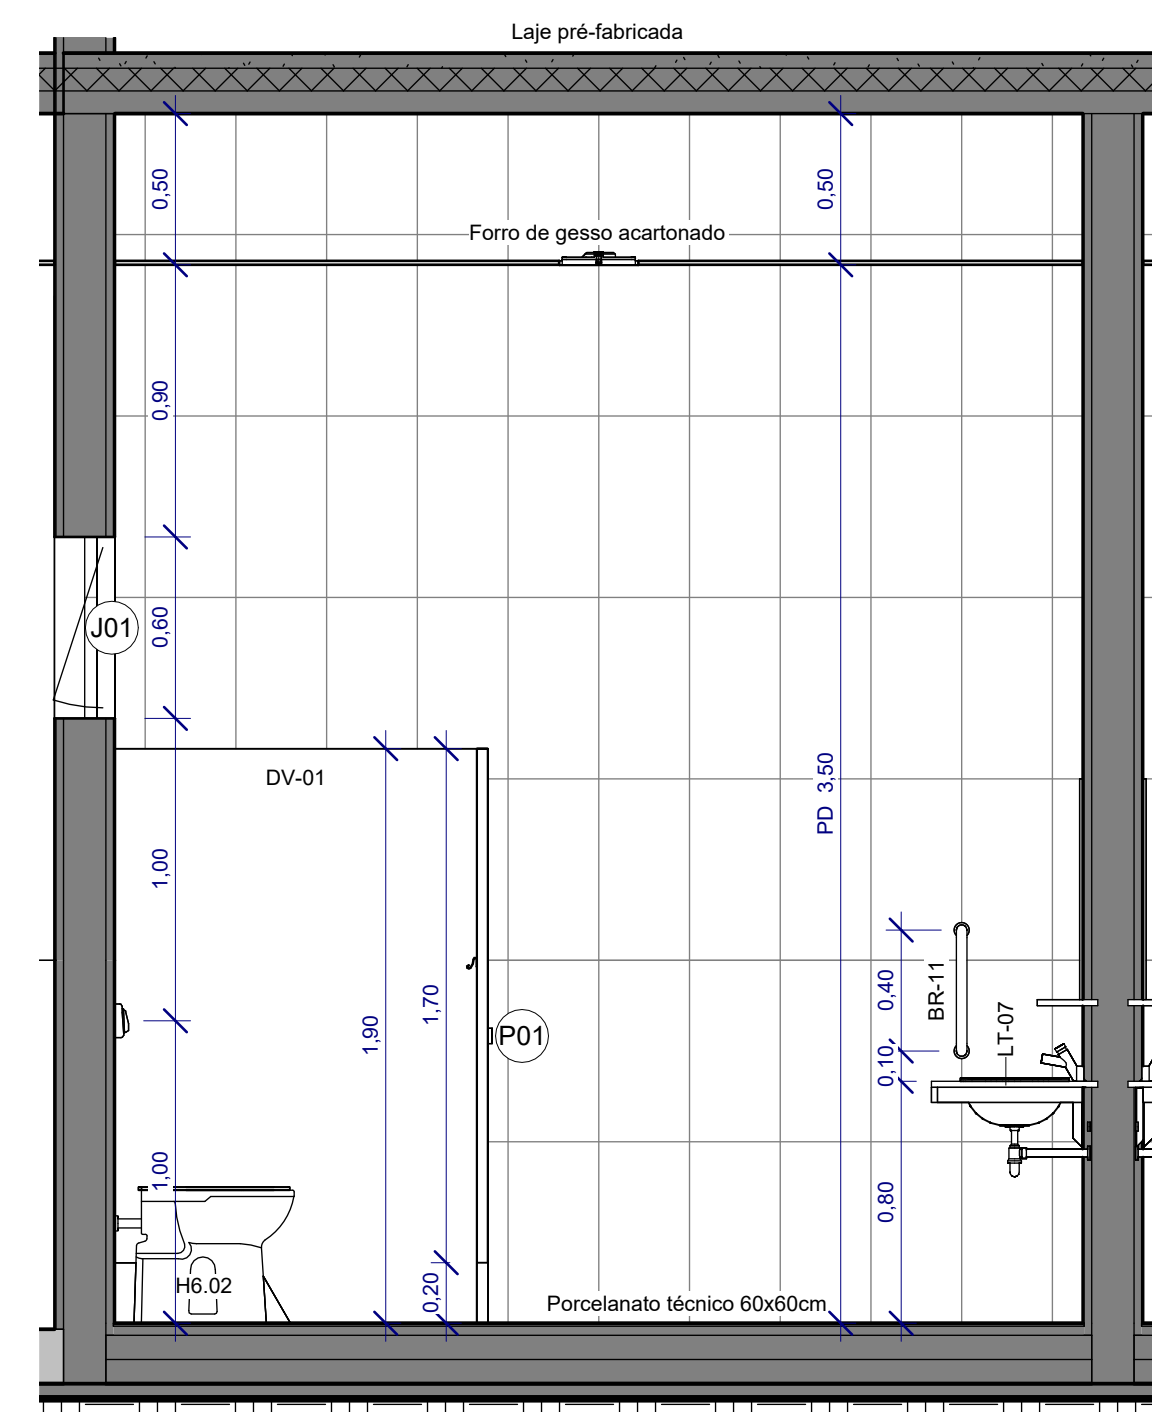


3 Elevação 17 B
1 : 25

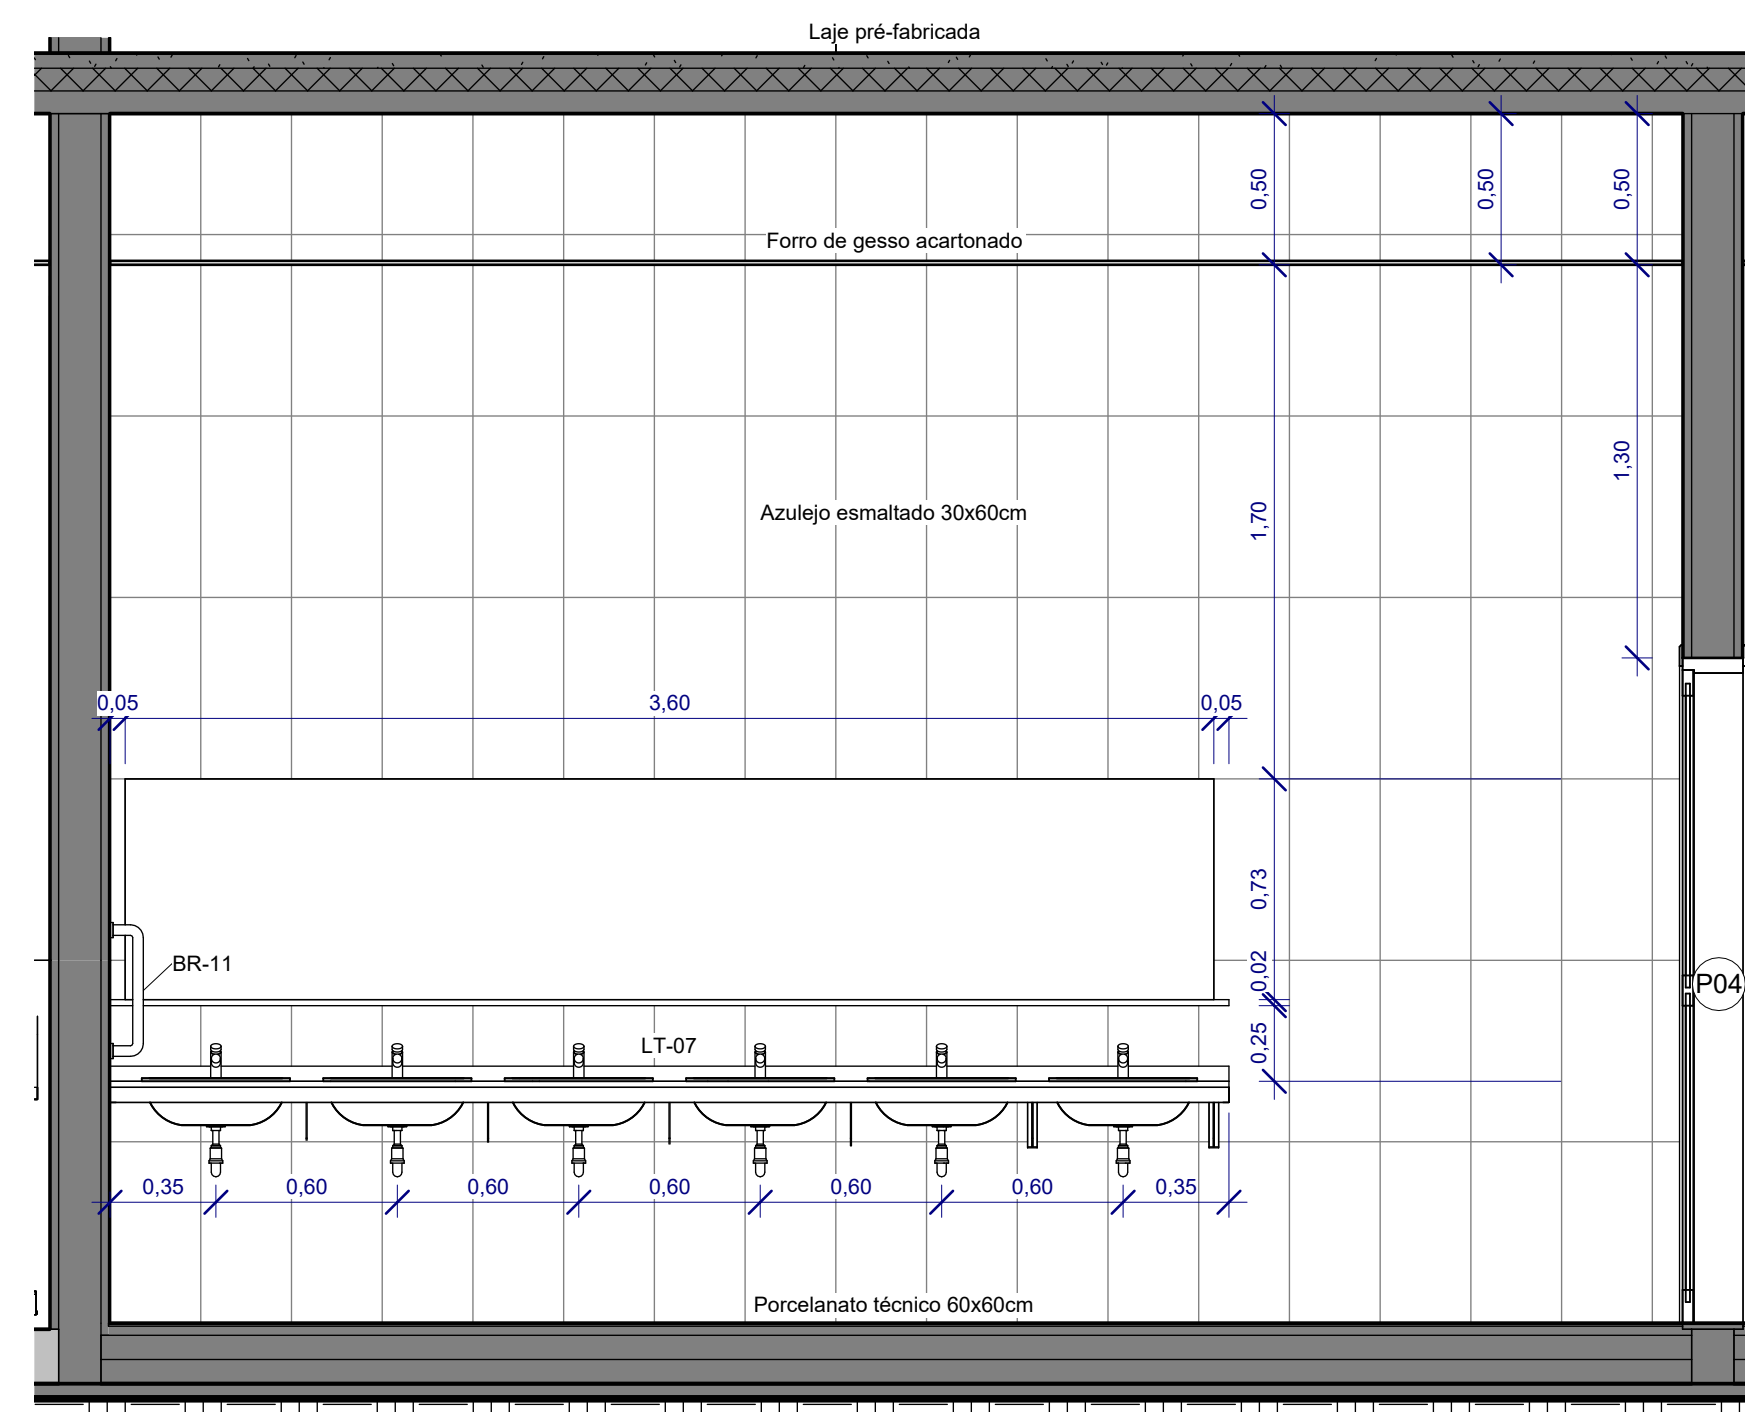


4 Elevação 17 C
1 : 25

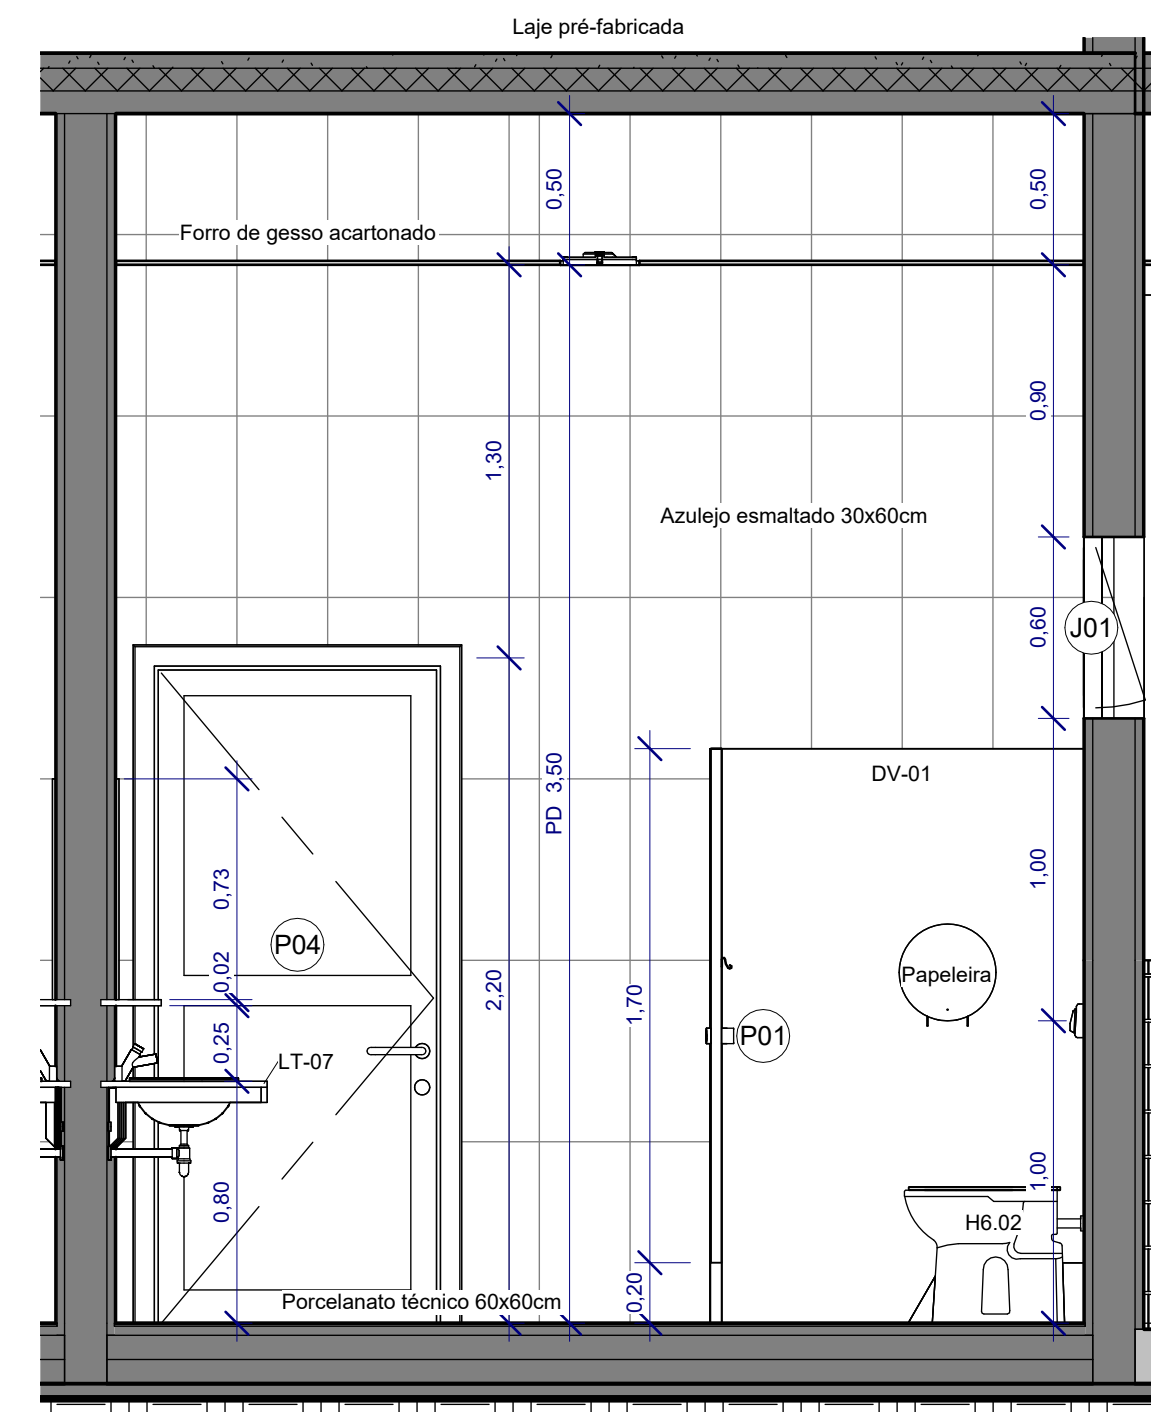


5 Elevação 17 D
1 : 25

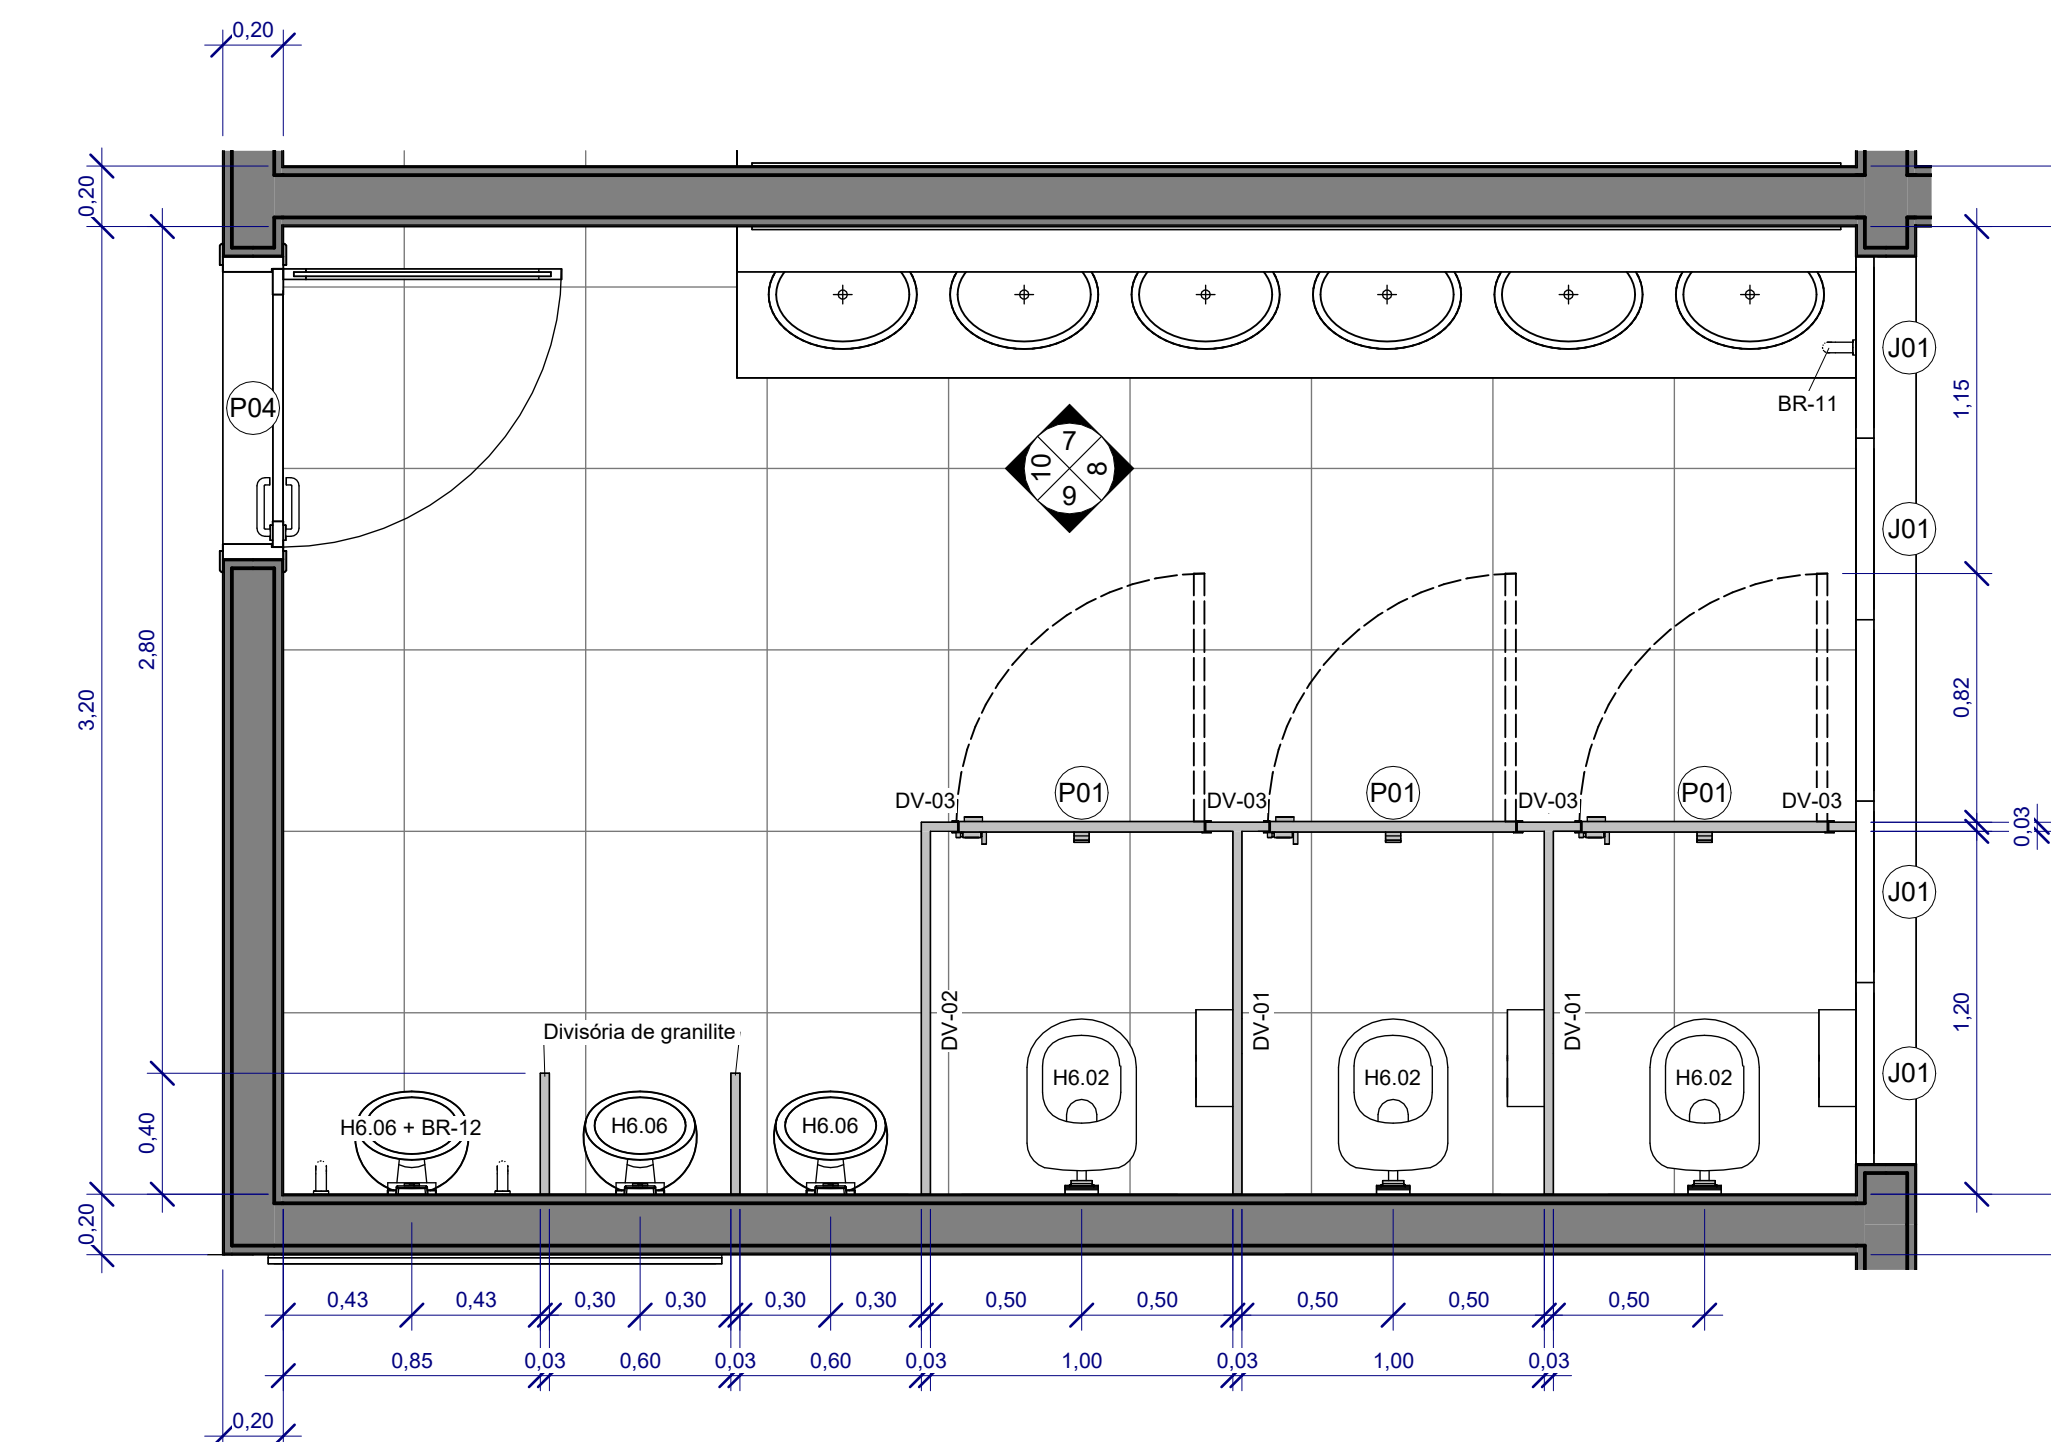


6 Detalhe Sanitário masculino coletivo
1 : 25

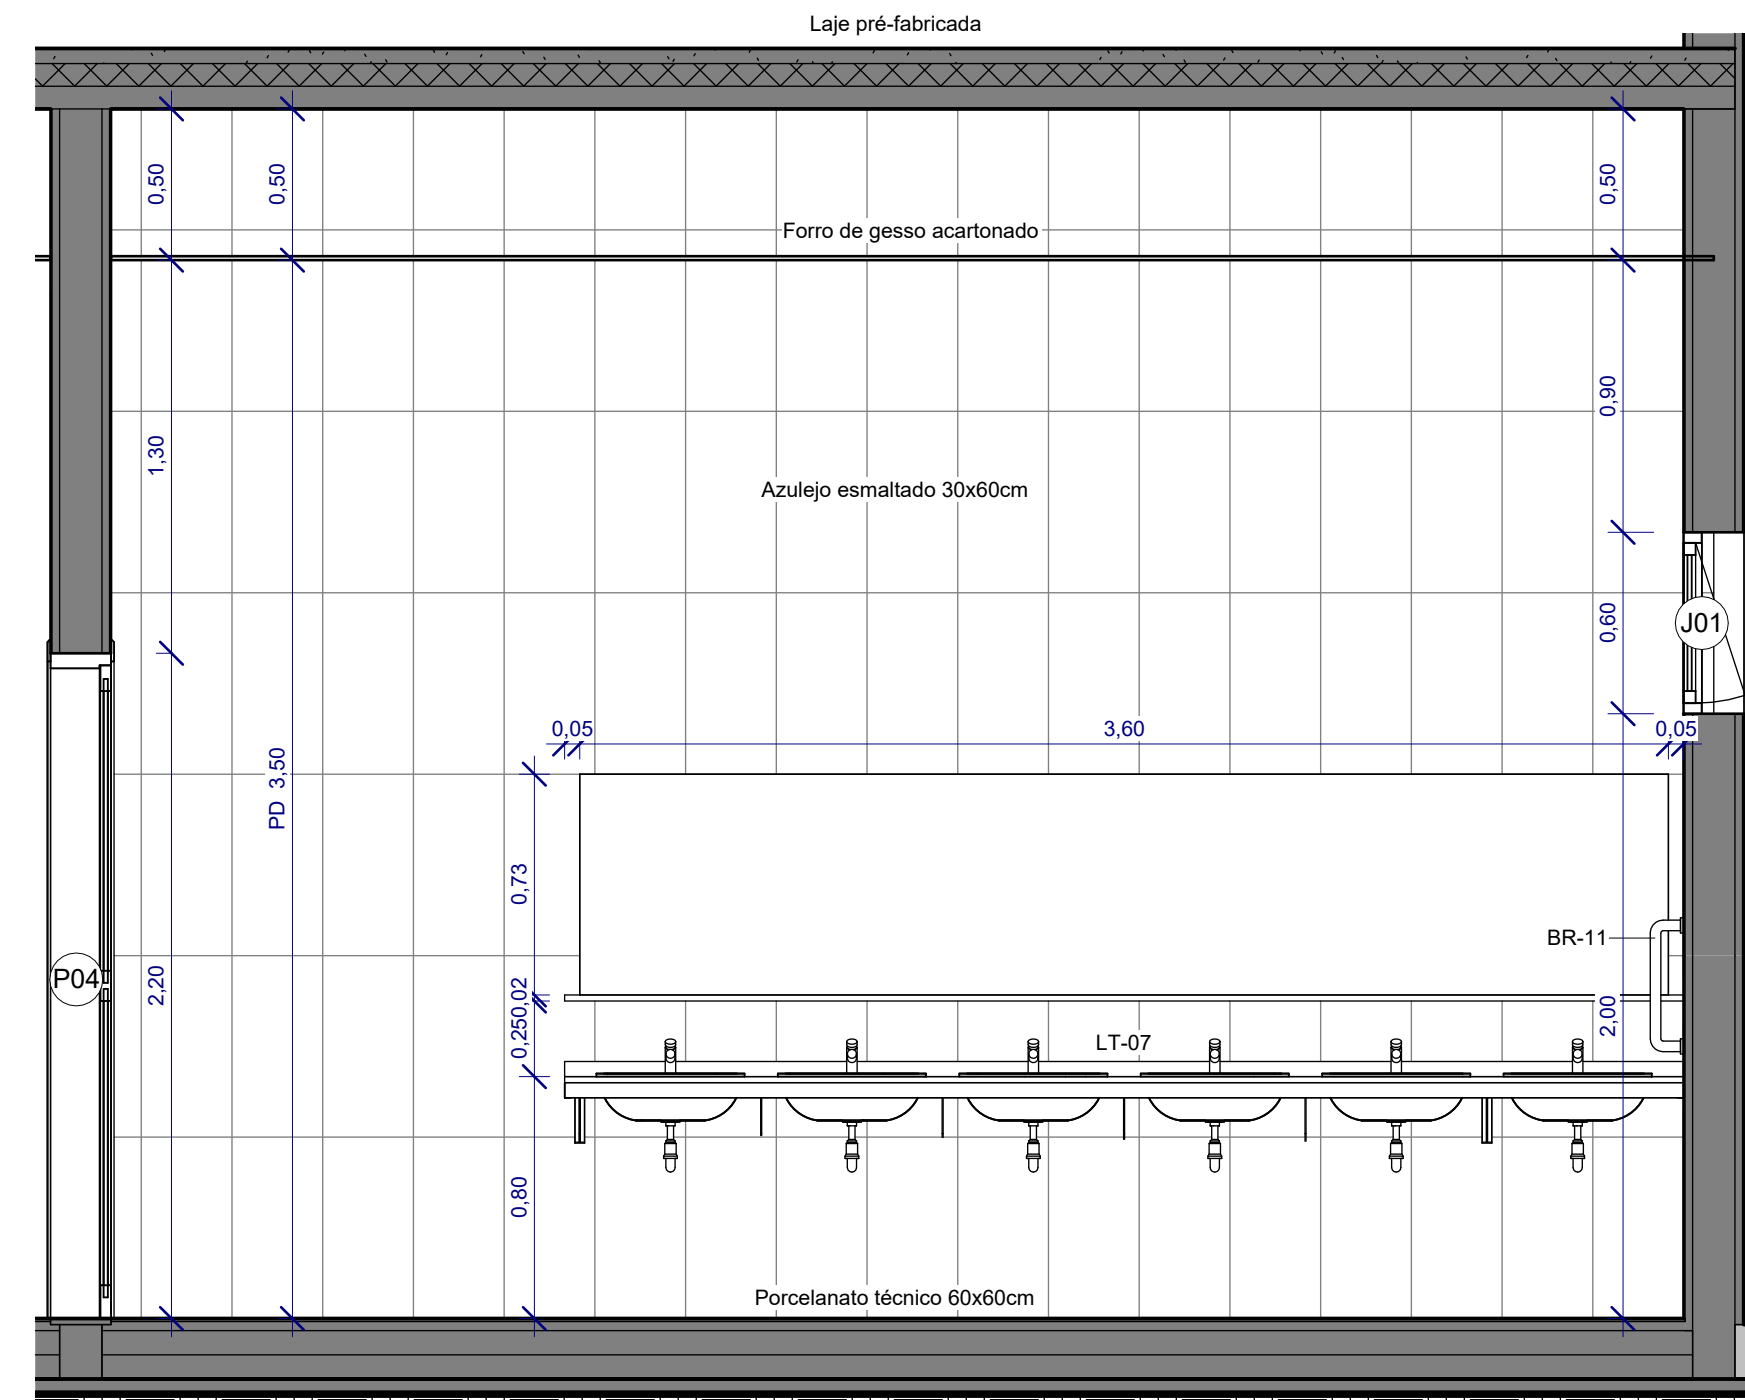


7 Elevação 18 A
1 : 25

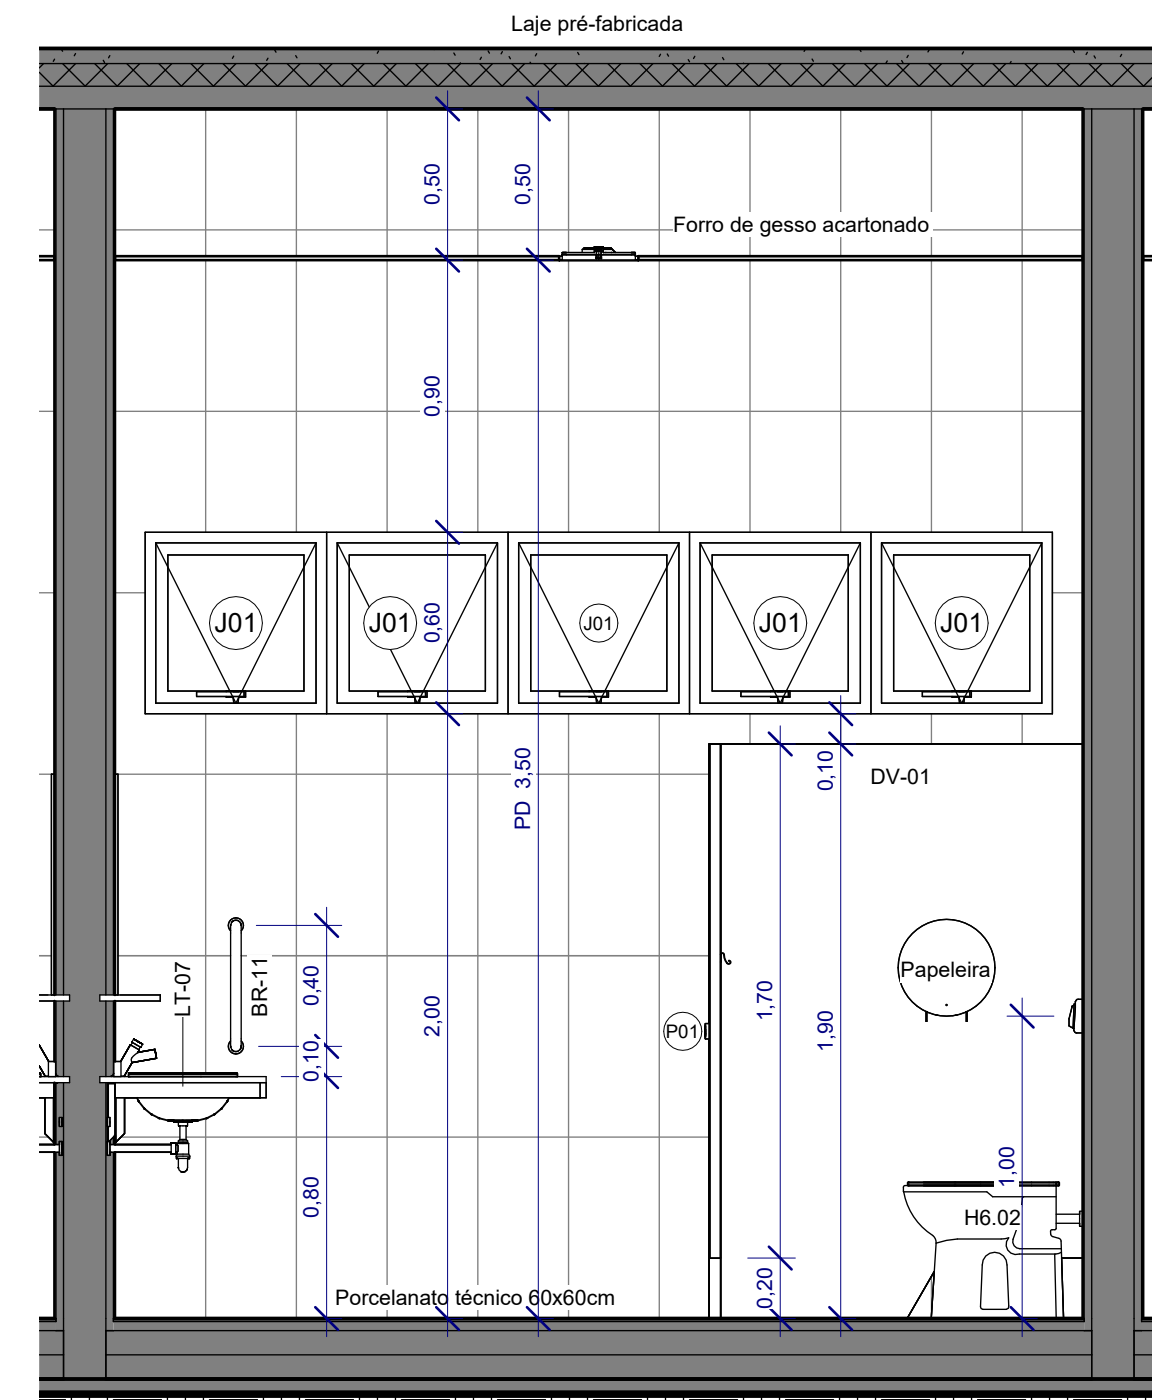


8 Elevação 18 B
1 : 25

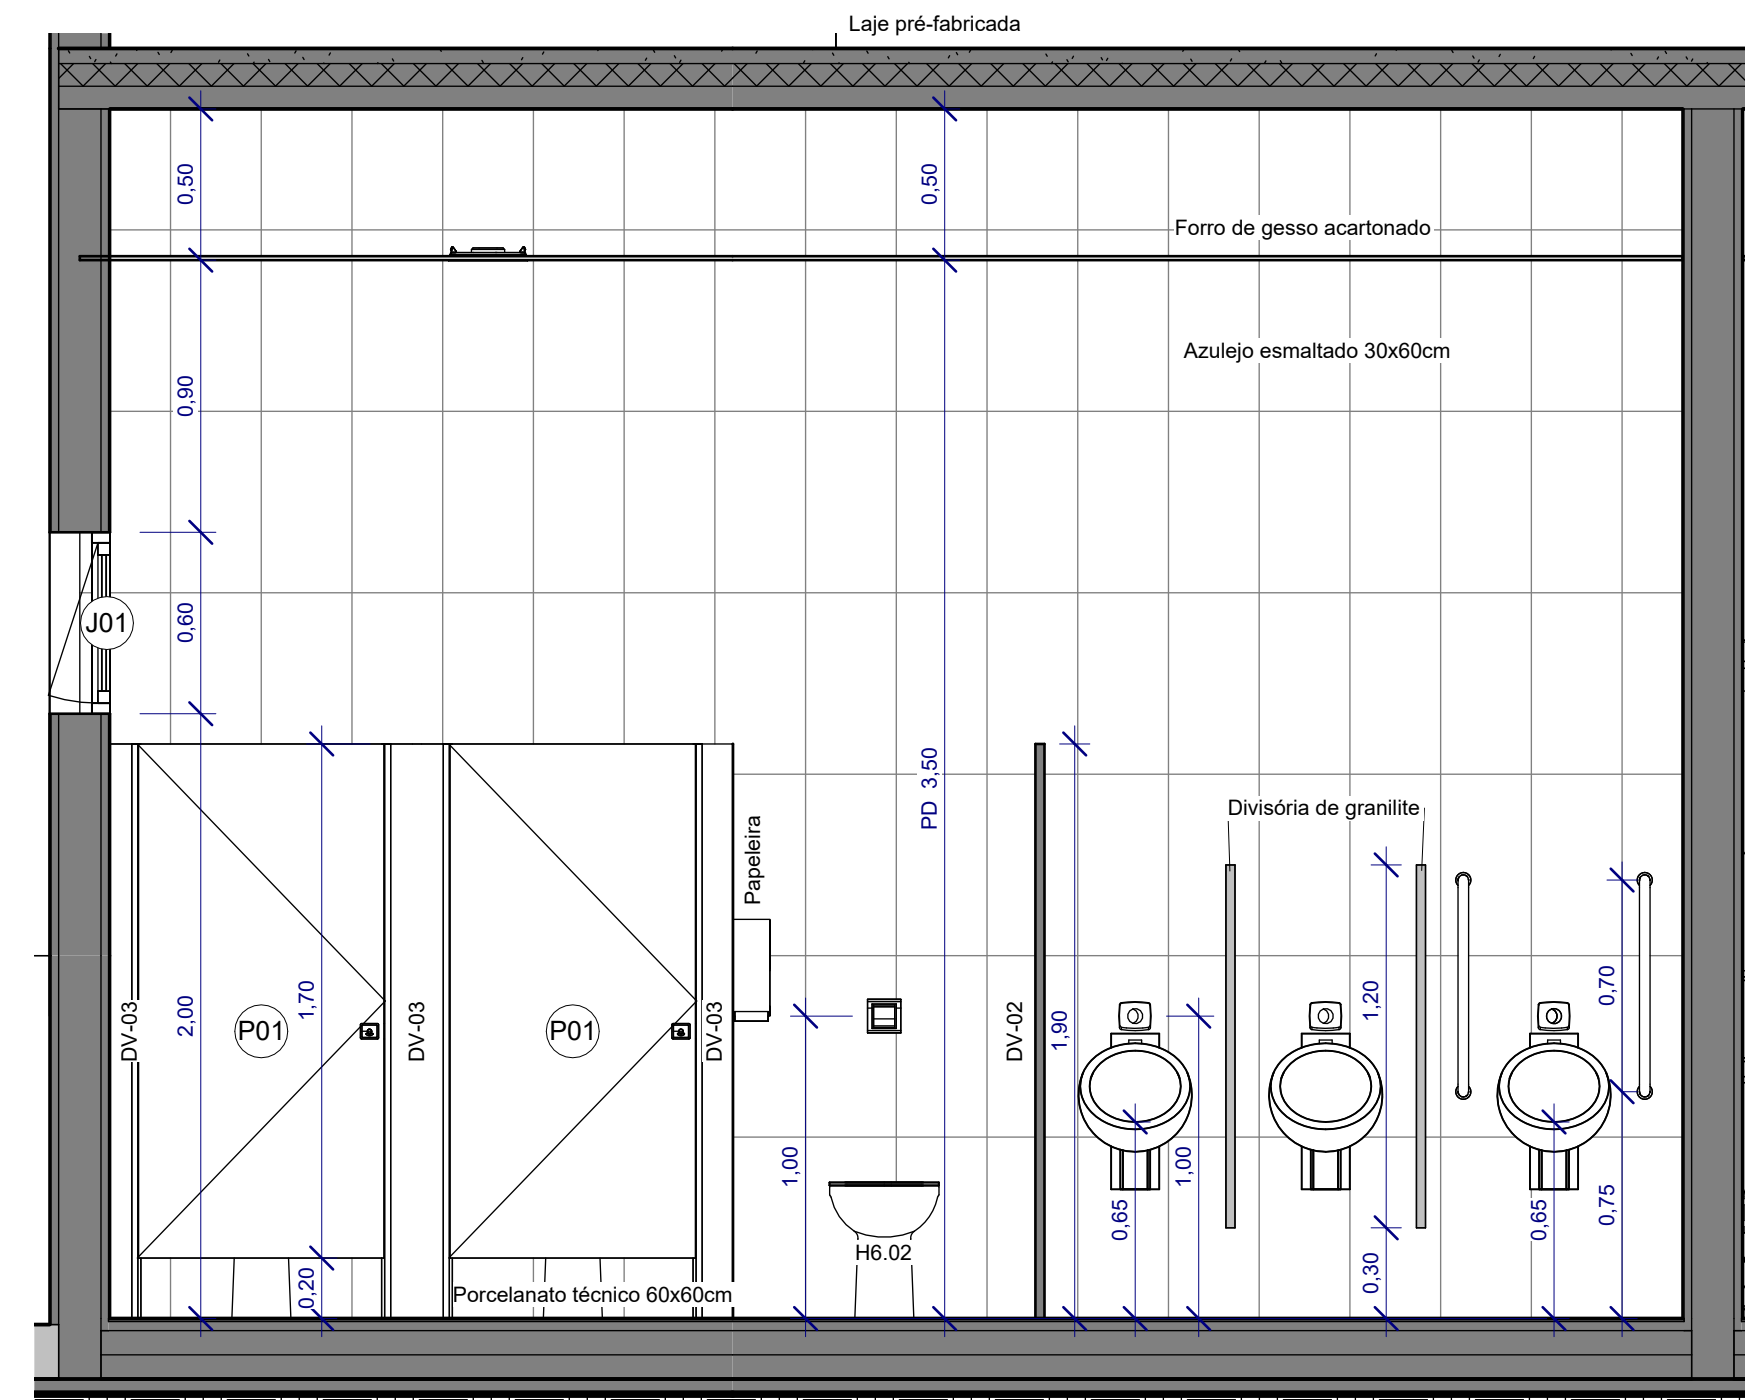


9 Elevação 18 C
1 : 25

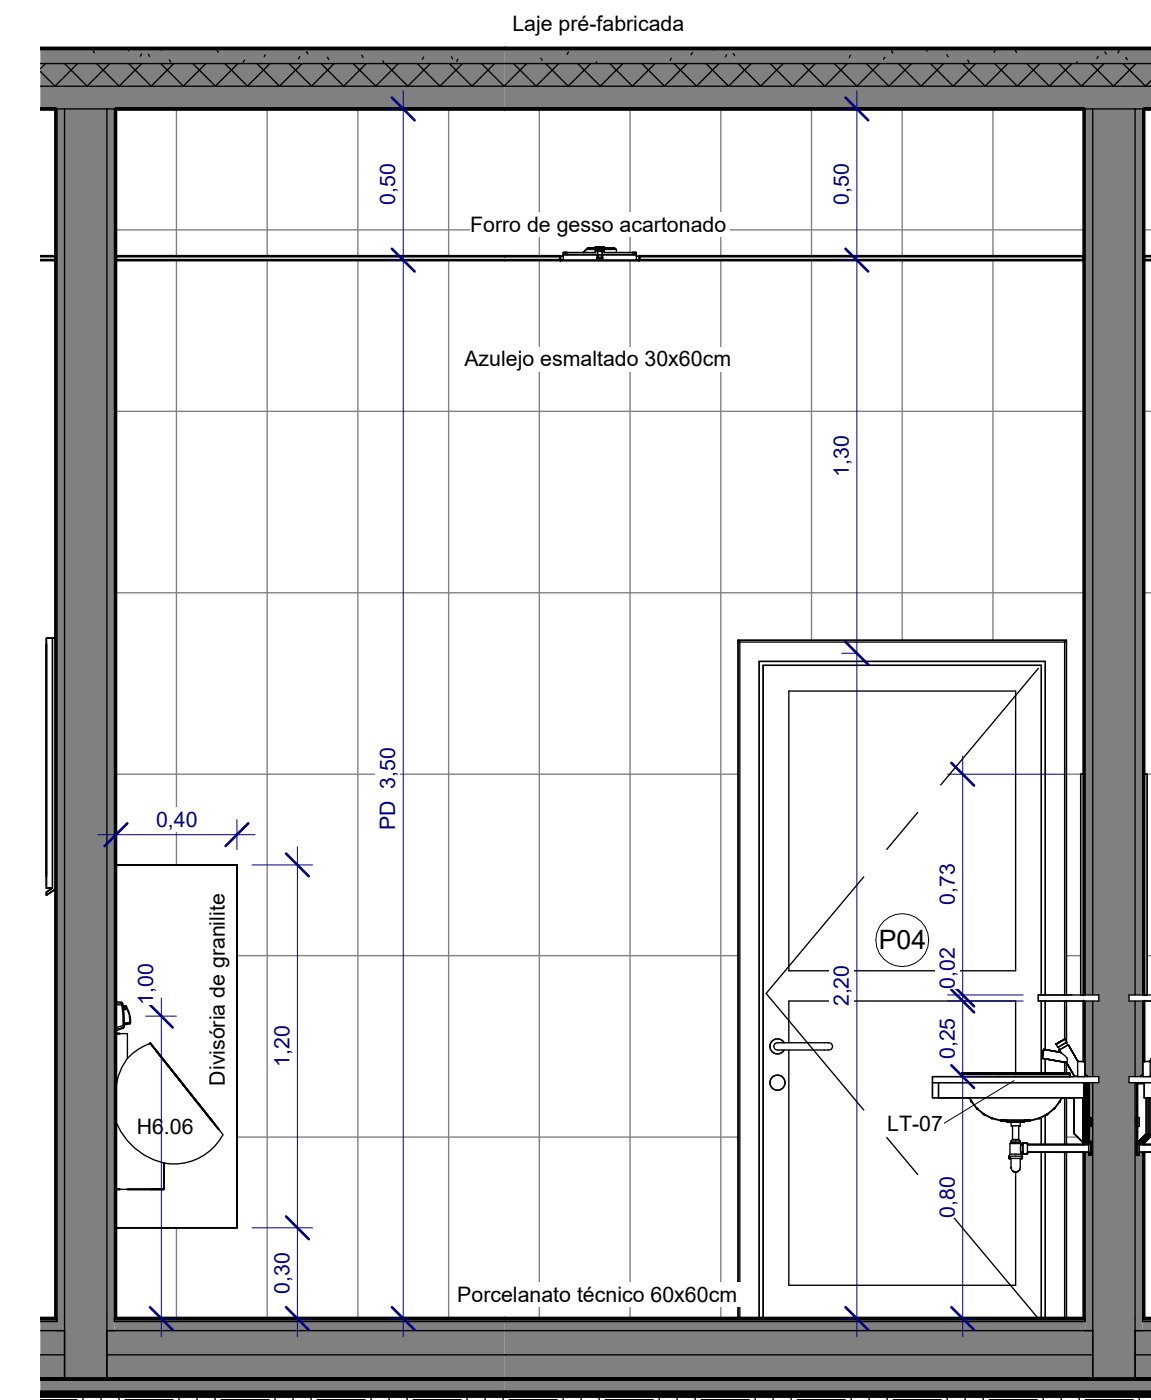


10 Elevação 18 D
1 : 25

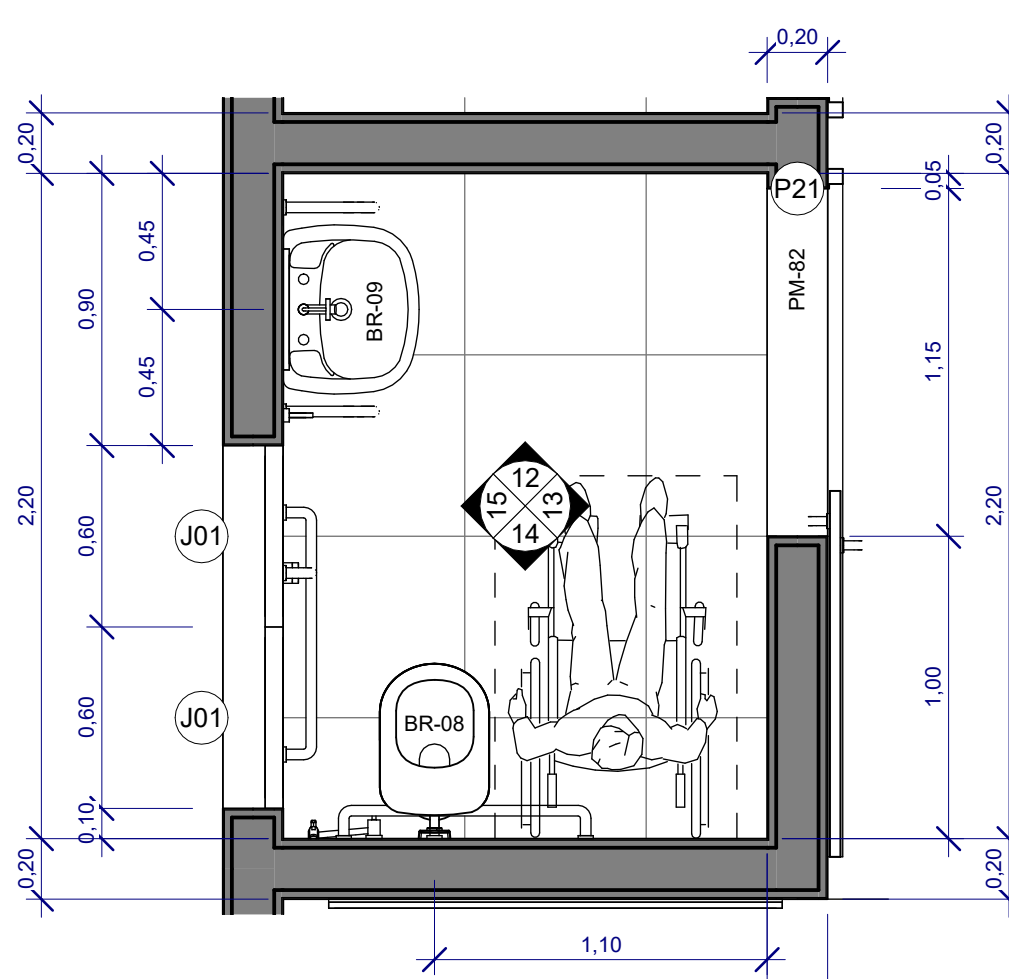


11 Detalhe Sanitário PCD Familiar 1
1 : 25

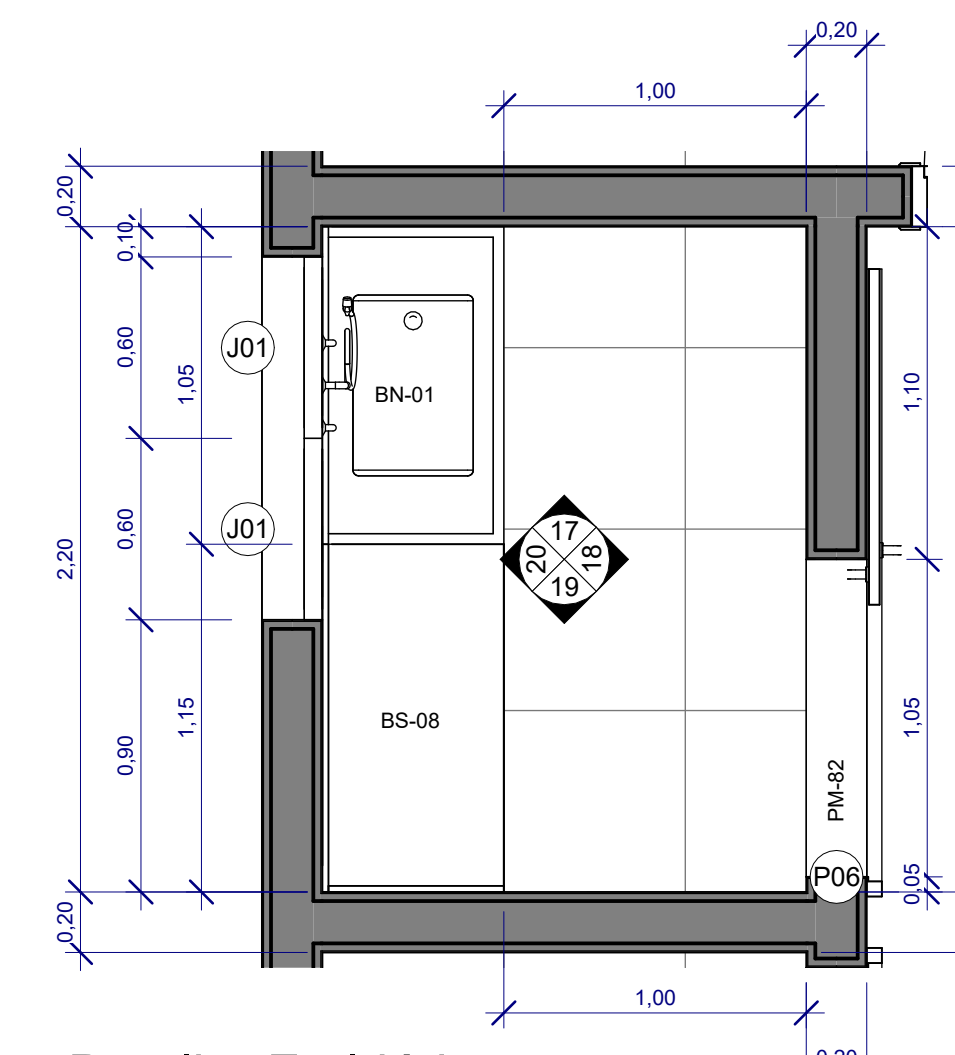


16 Detalhe Fraldário
1 : 25

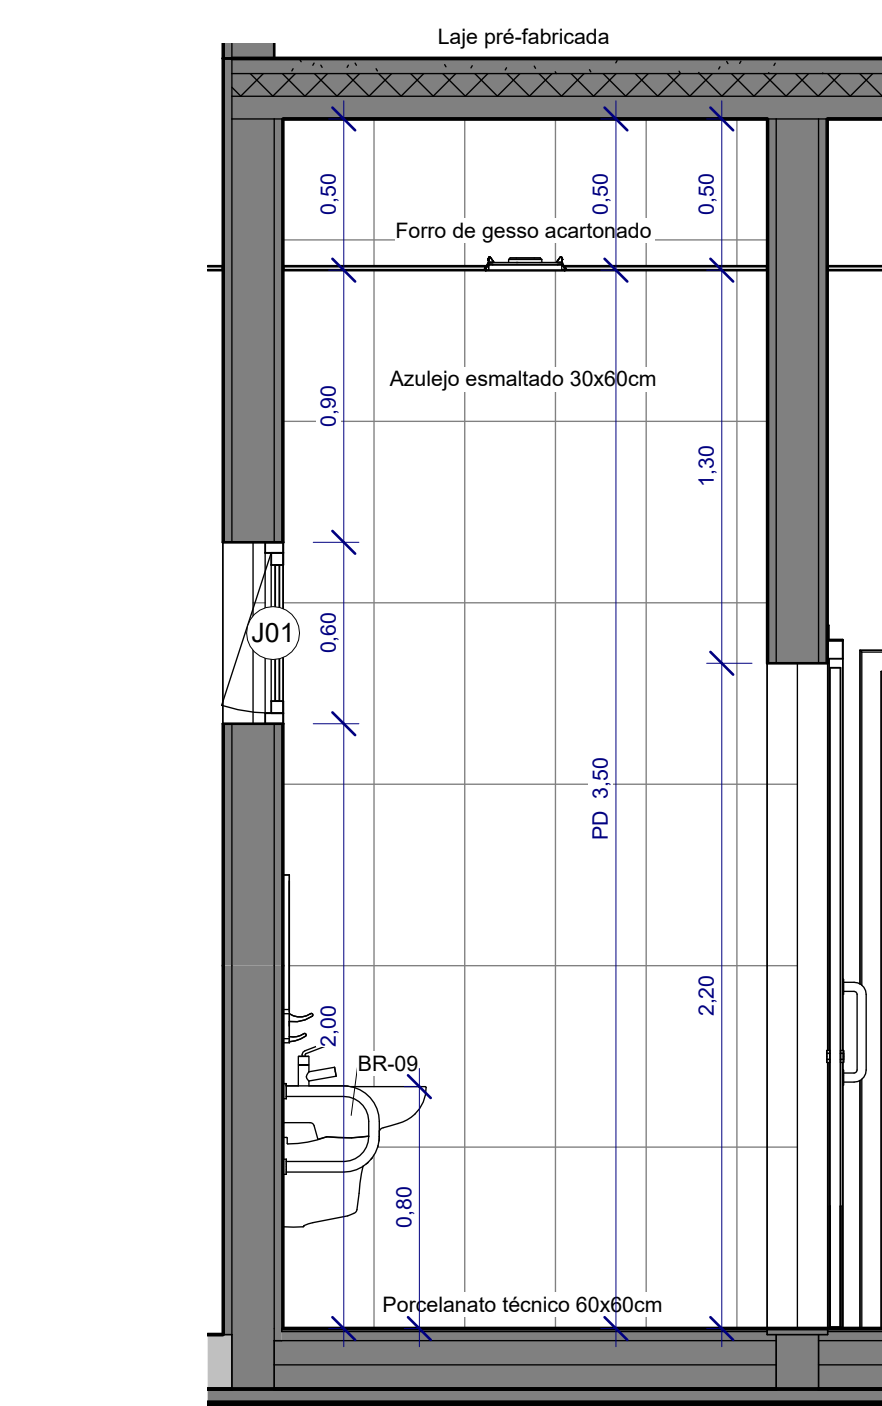


12 Elevação 19 A
1 : 25

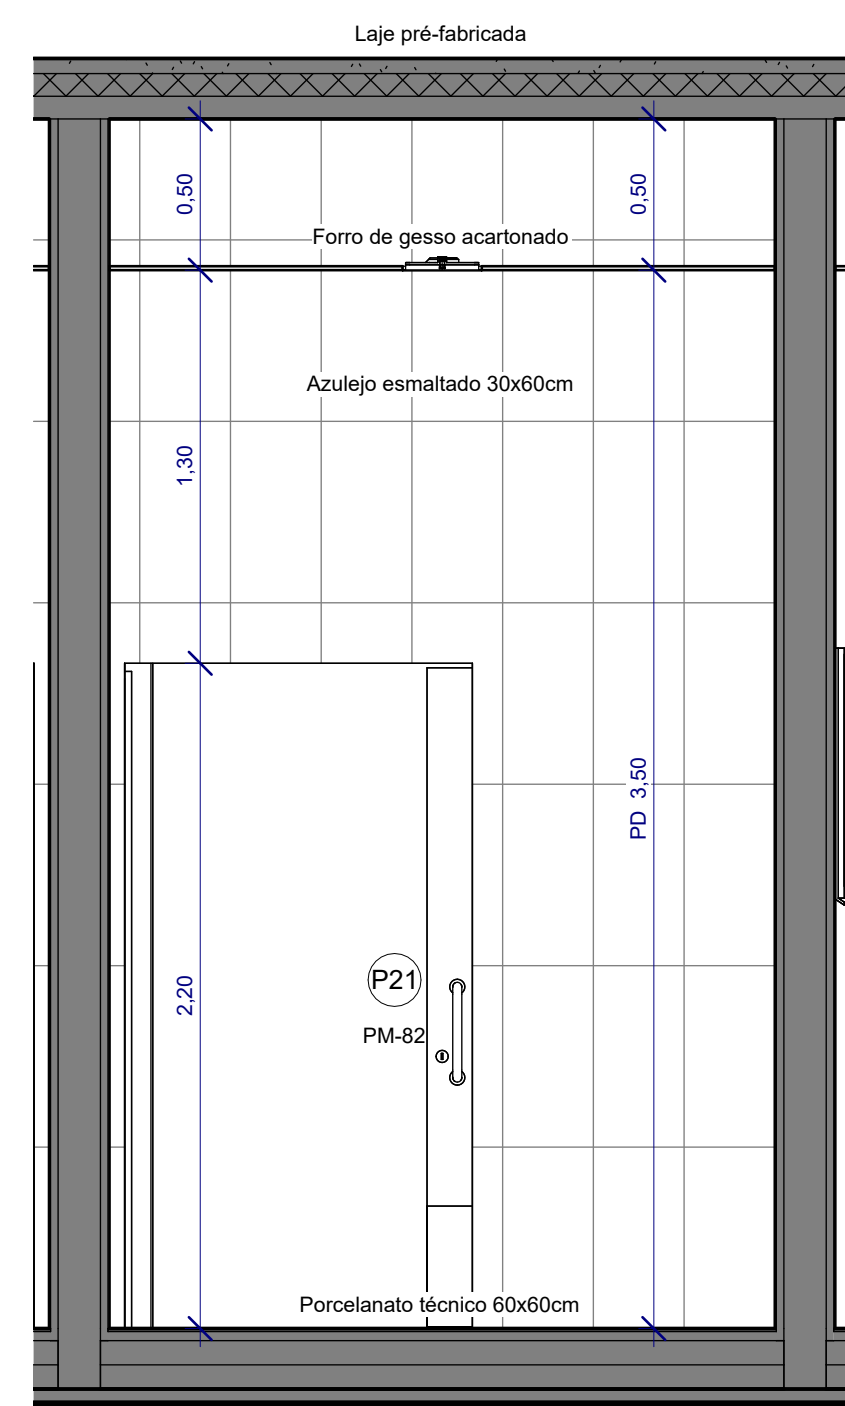


13 Elevação 19 B
1 : 25

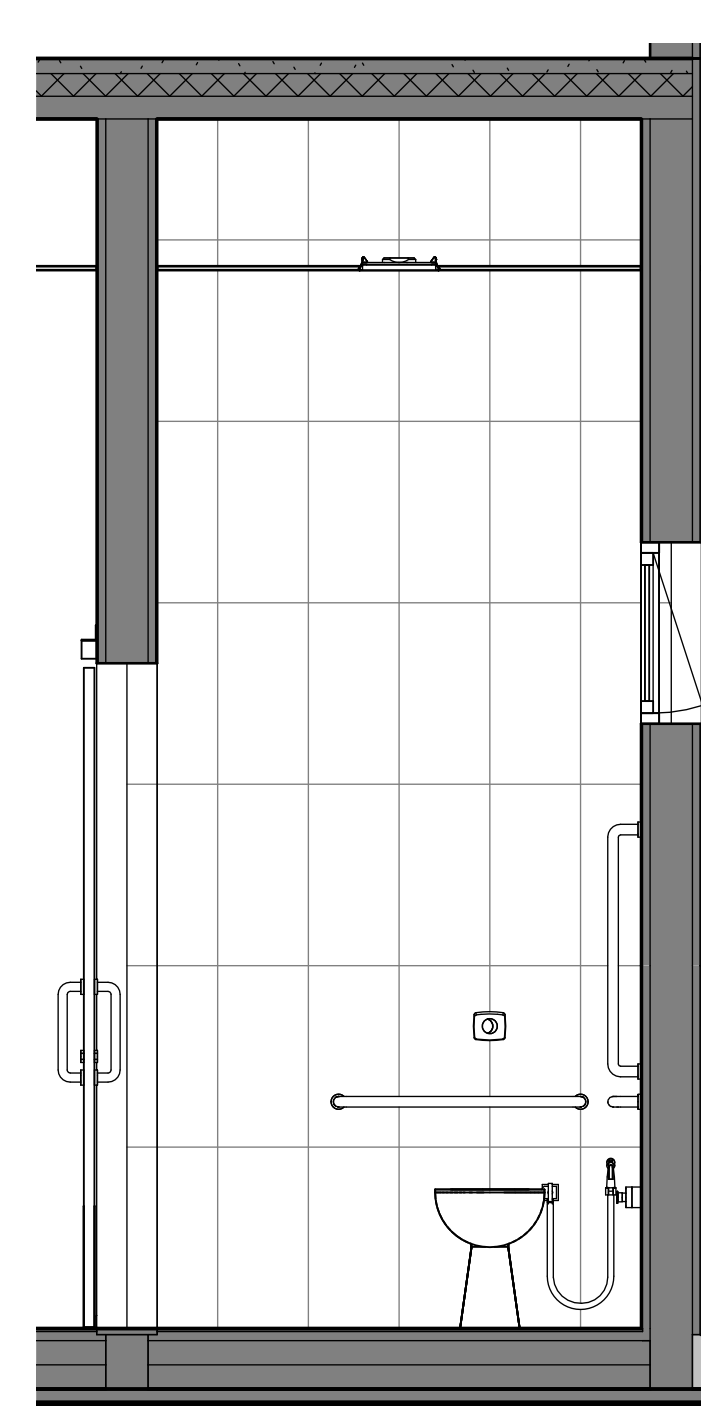


14 Elevação 19 C
1 : 25

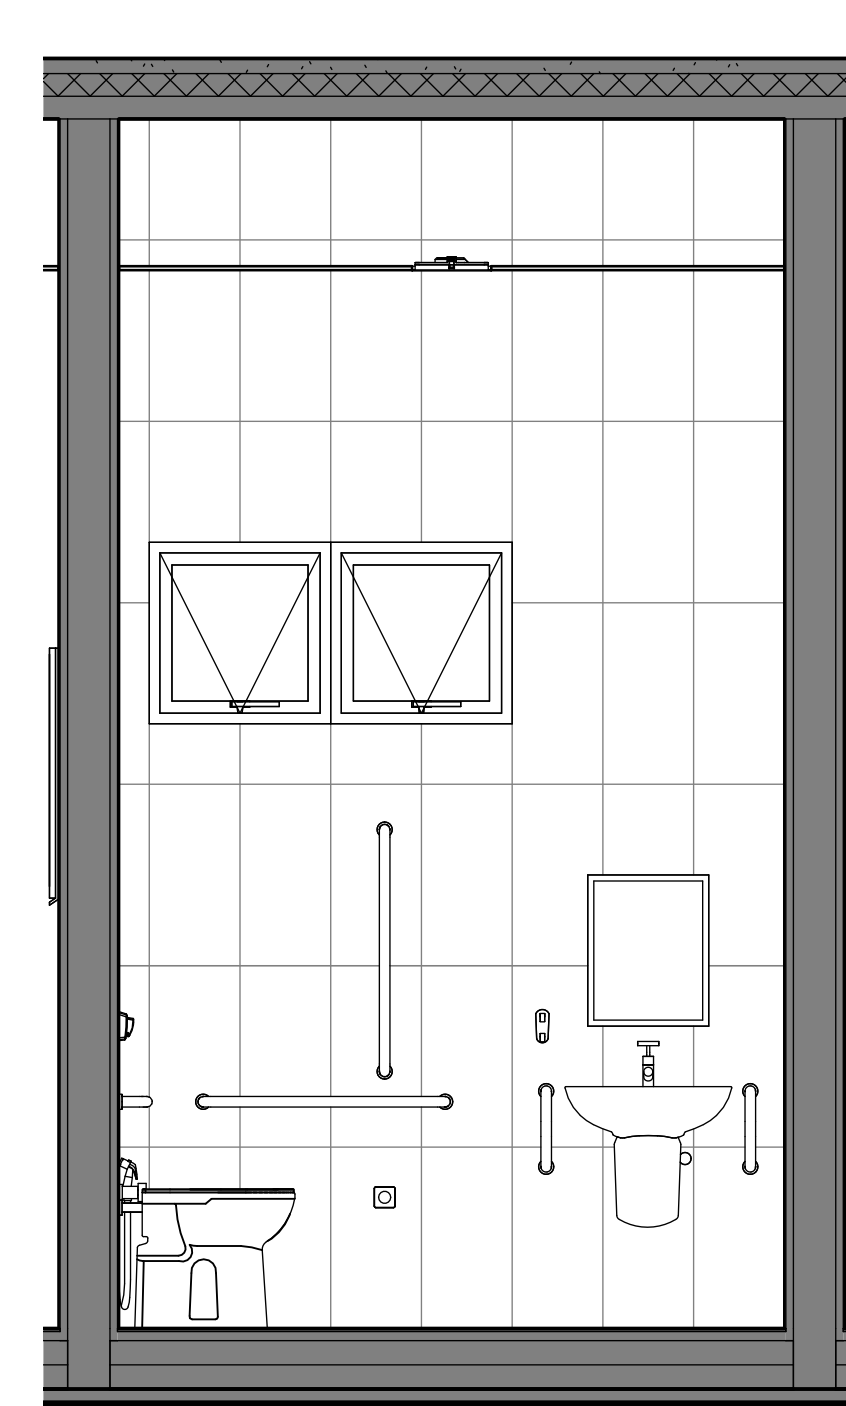


15 Elevação 19 D
1 : 25

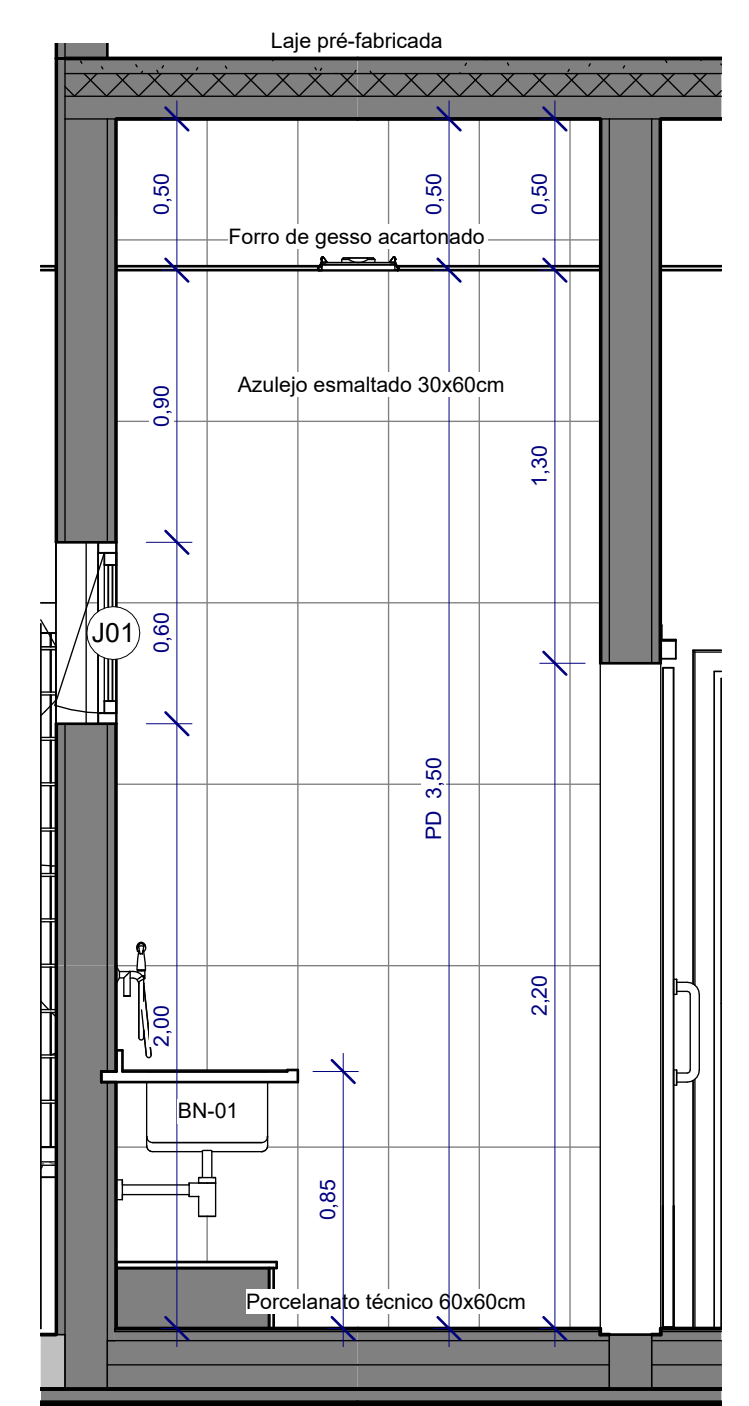


17 Elevação 12 A
1 : 25

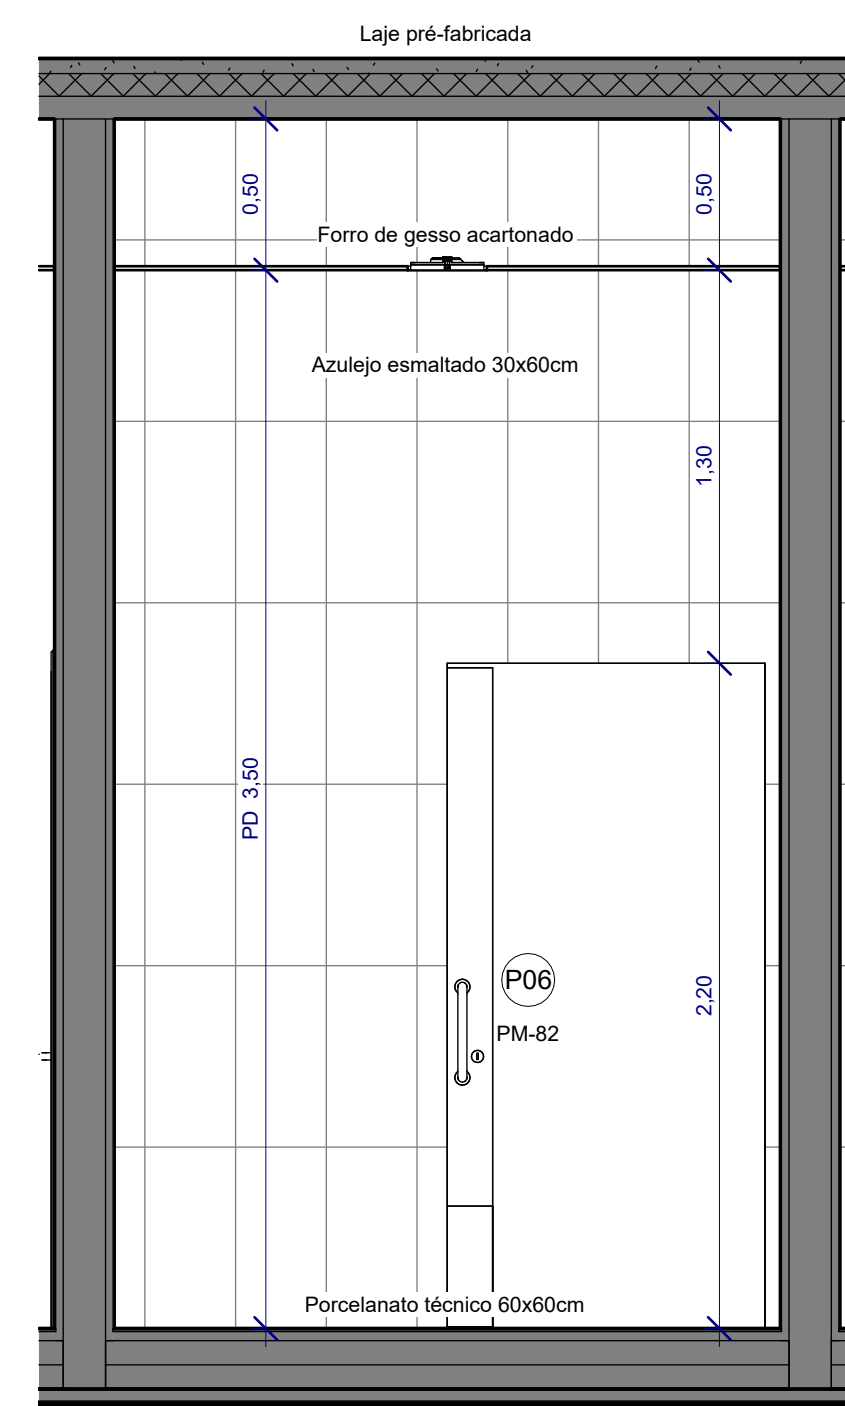

18 Elevação 12 B
1 : 25

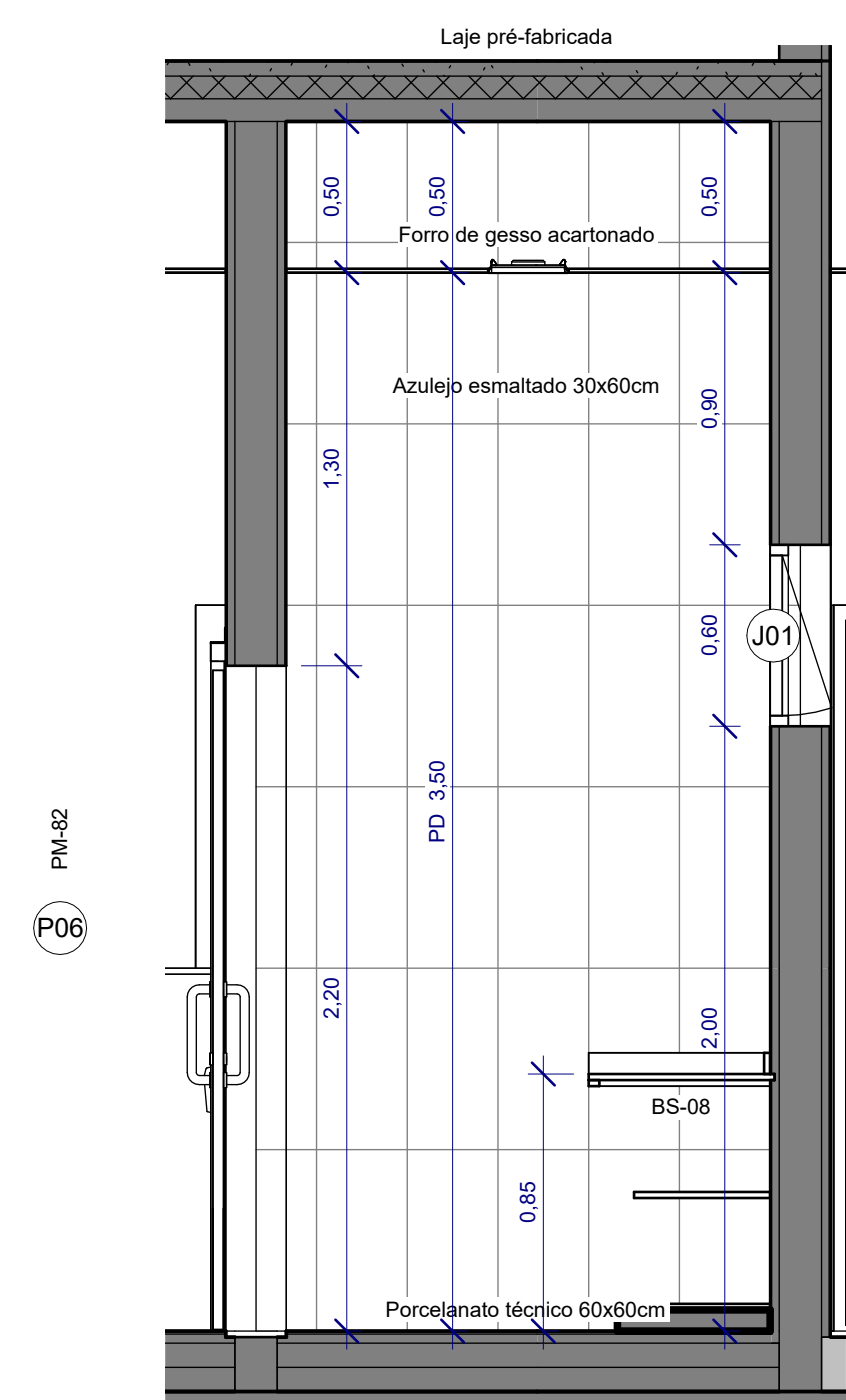

19 Elevação 12 C
1 : 25

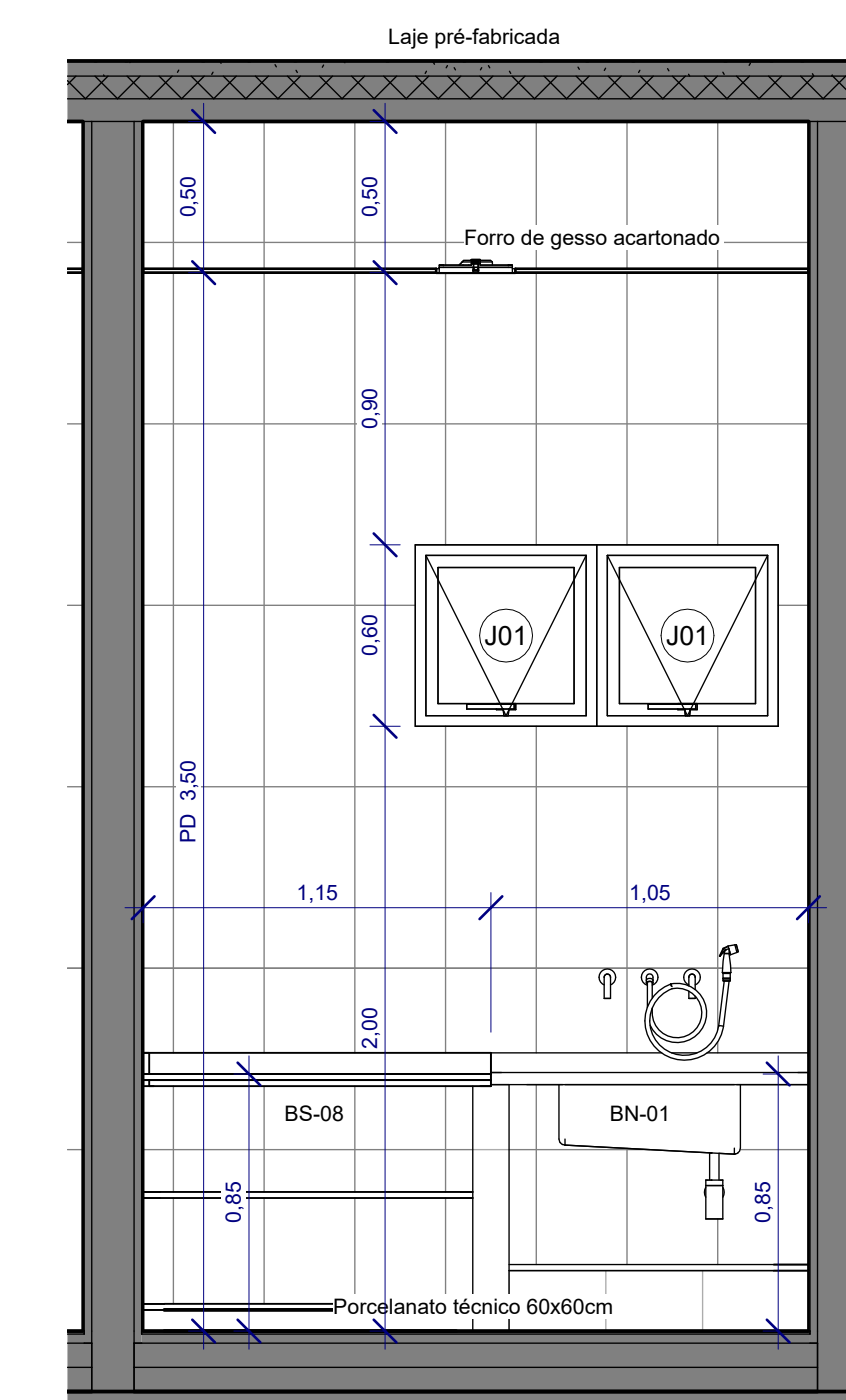

20 Elevação 12 D
1 : 25