




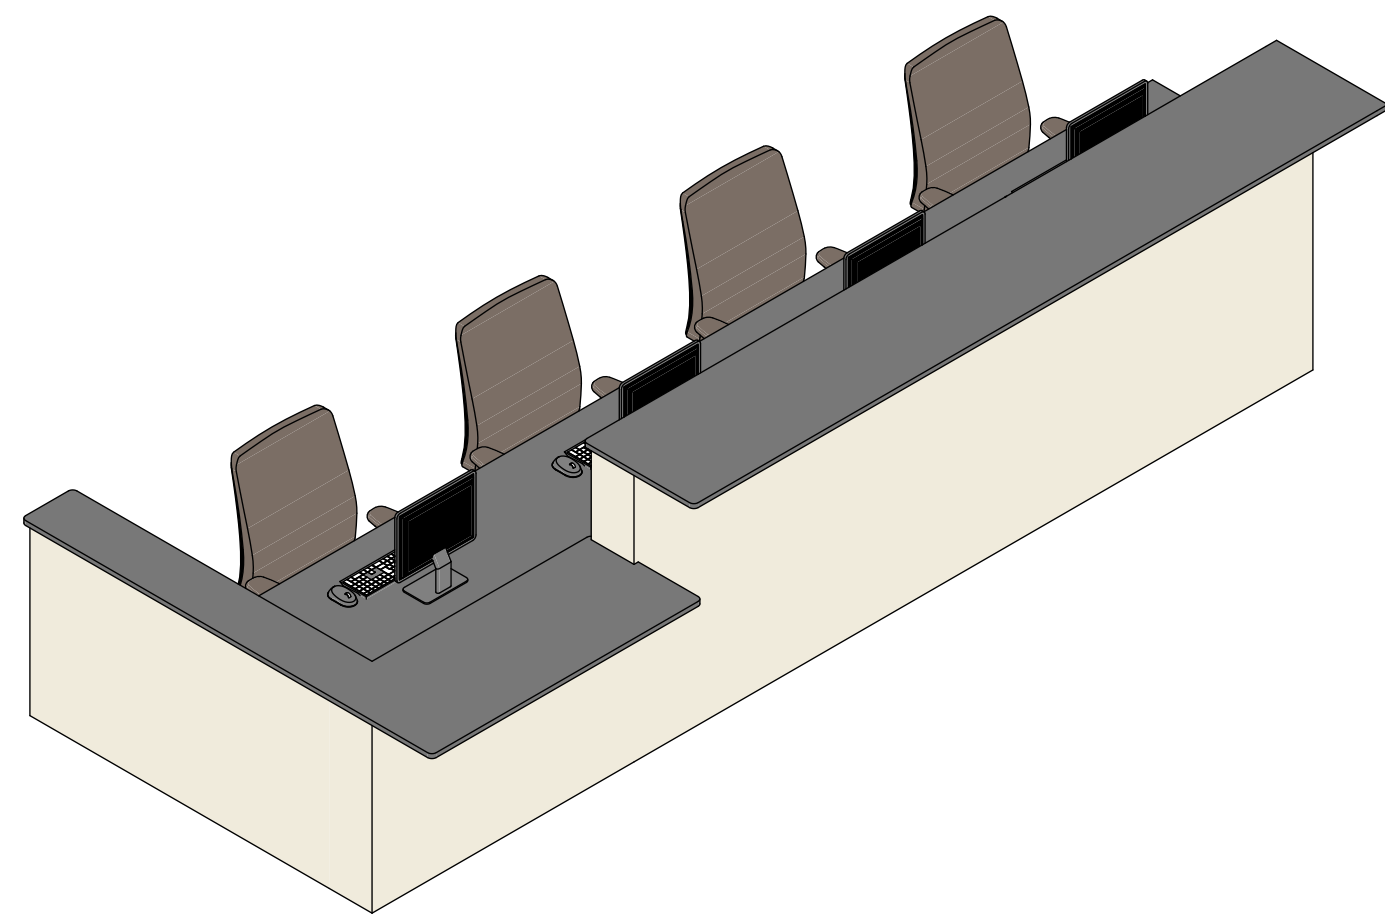


1 Balcão de atendimento da recepção

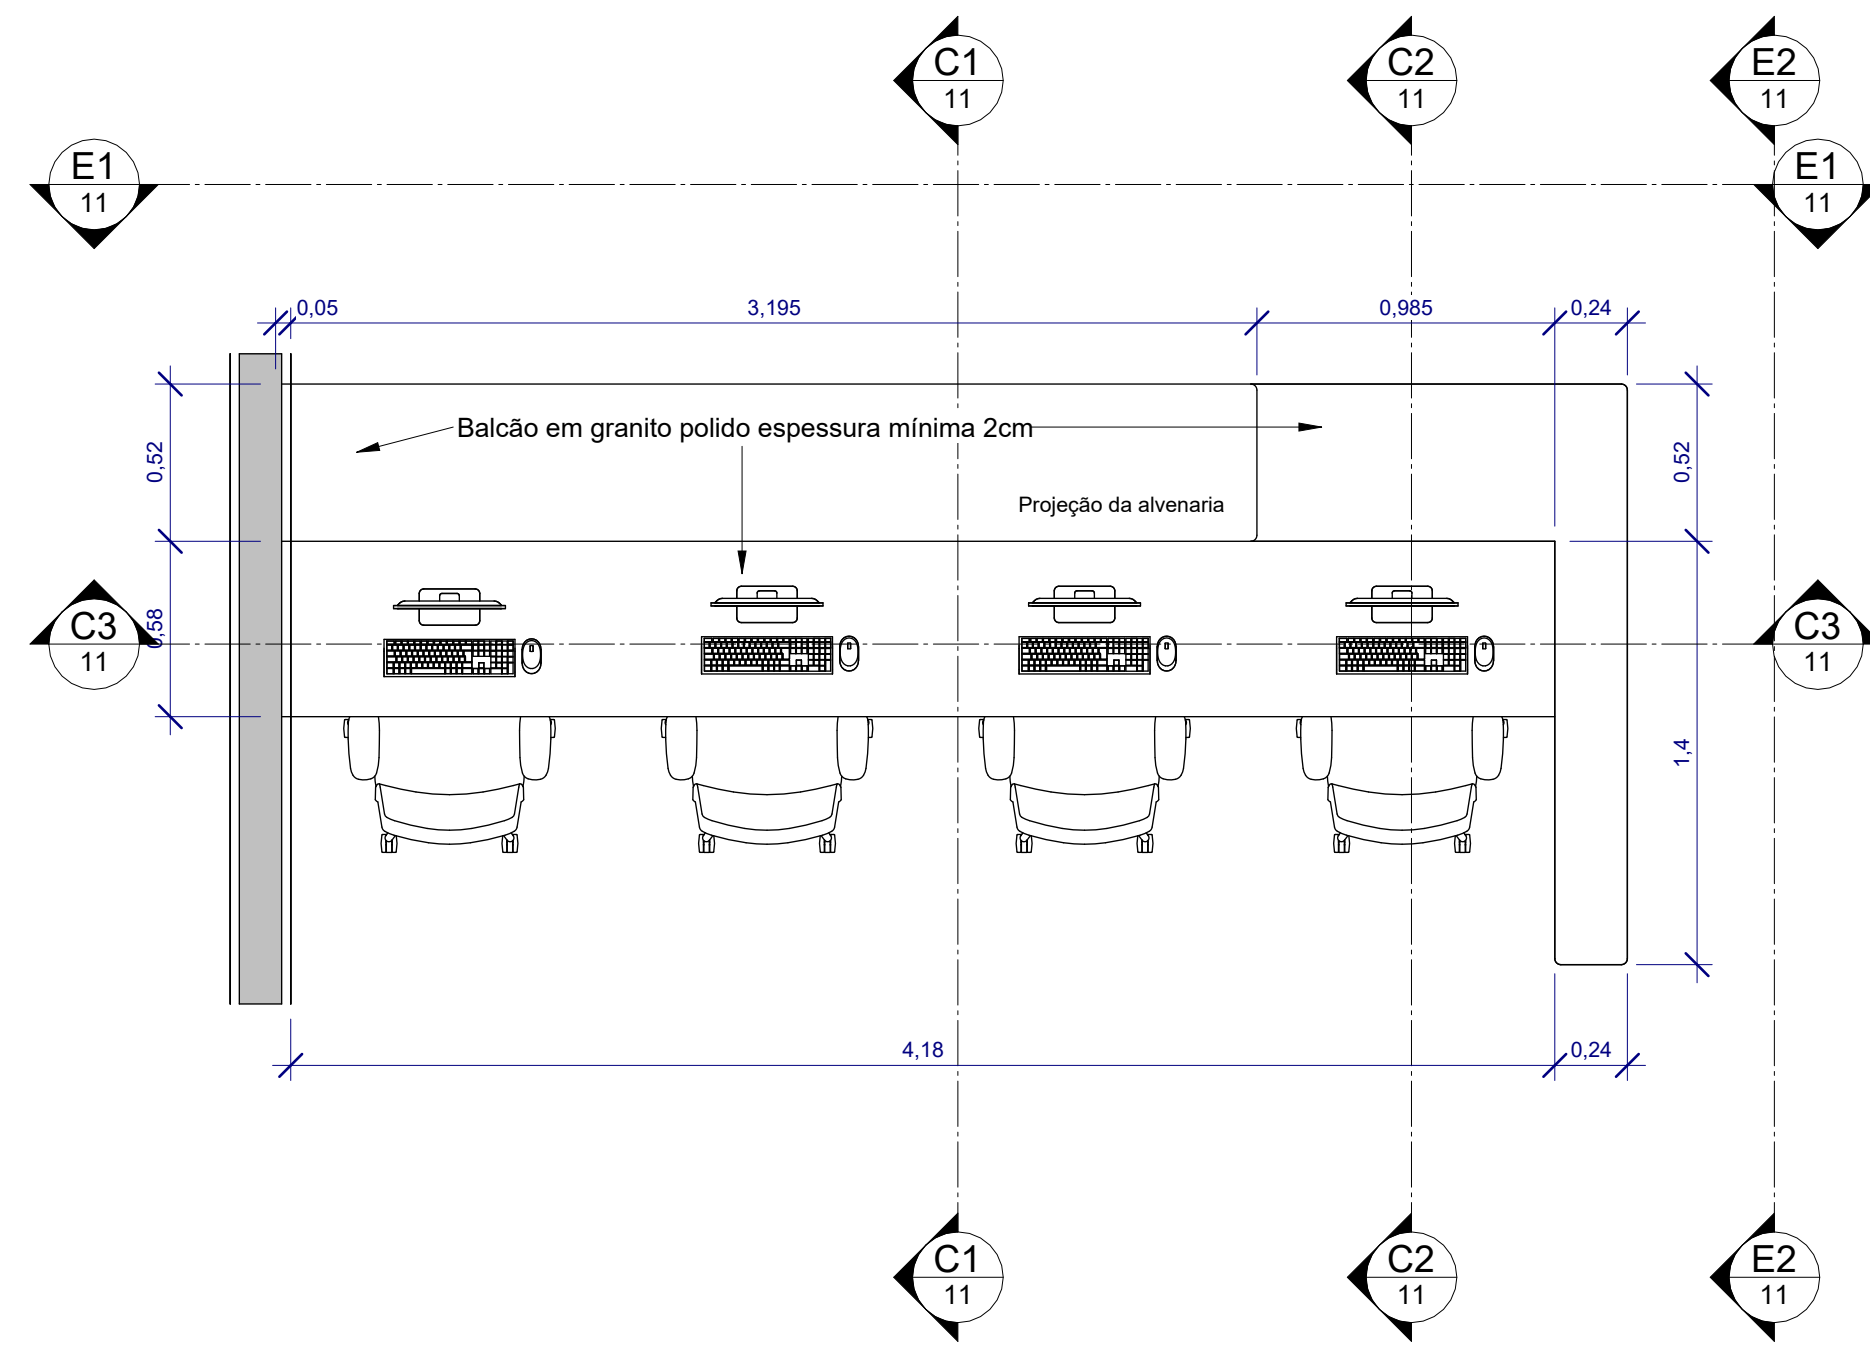


2 Planta Baixa
1 : 25

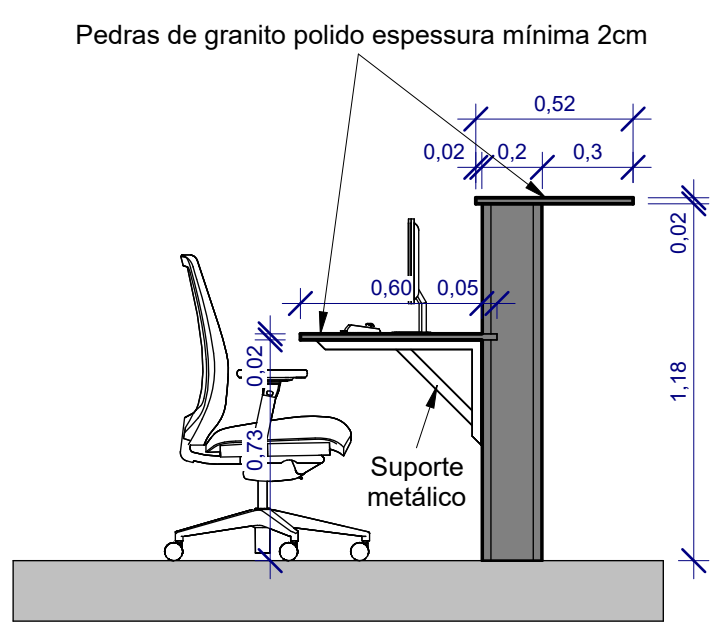


3 Corte 1
1 : 25

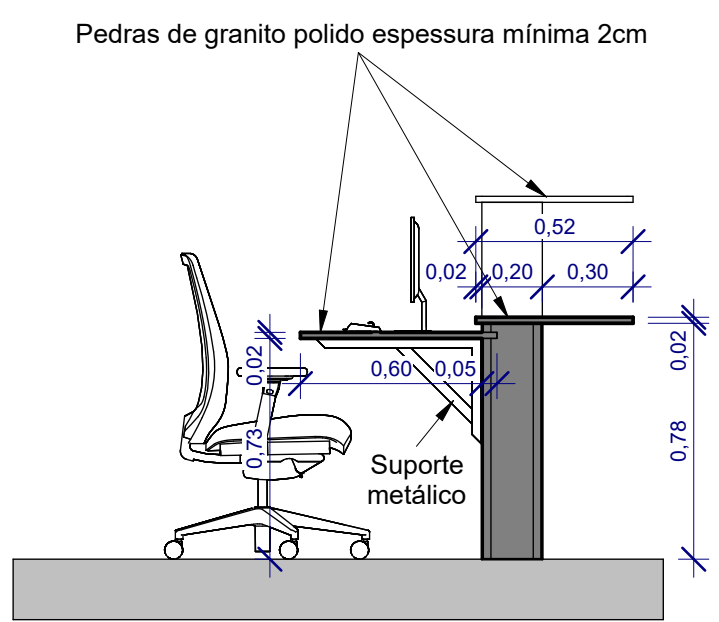


4 Corte 2
1 : 25

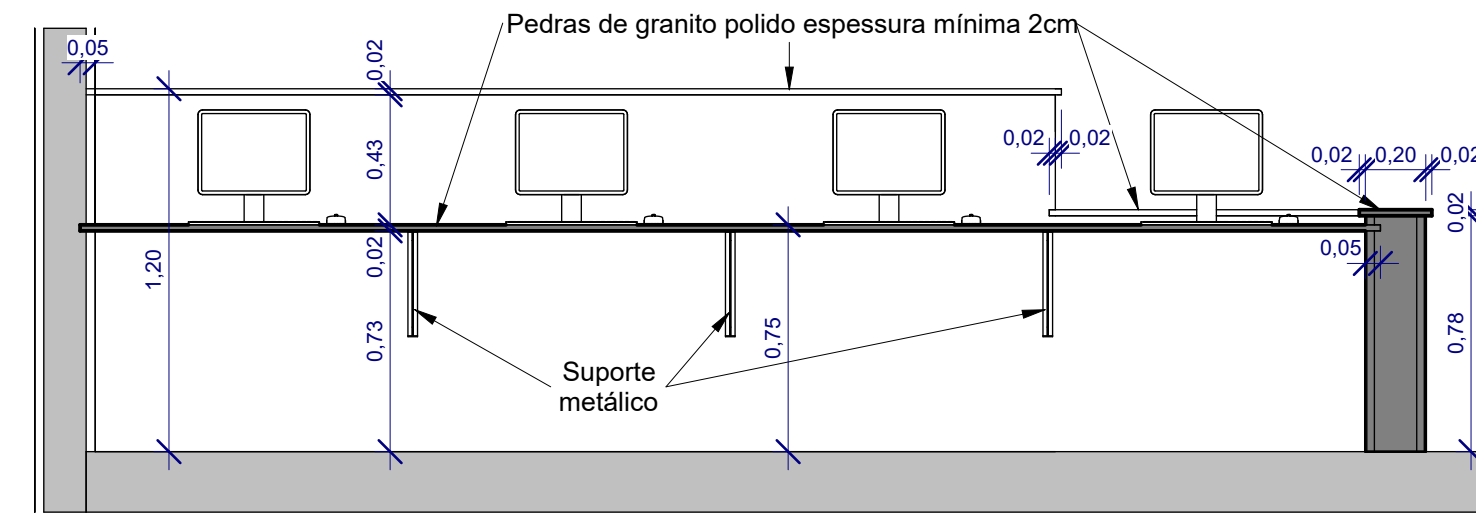


5 Corte 3
1 : 25

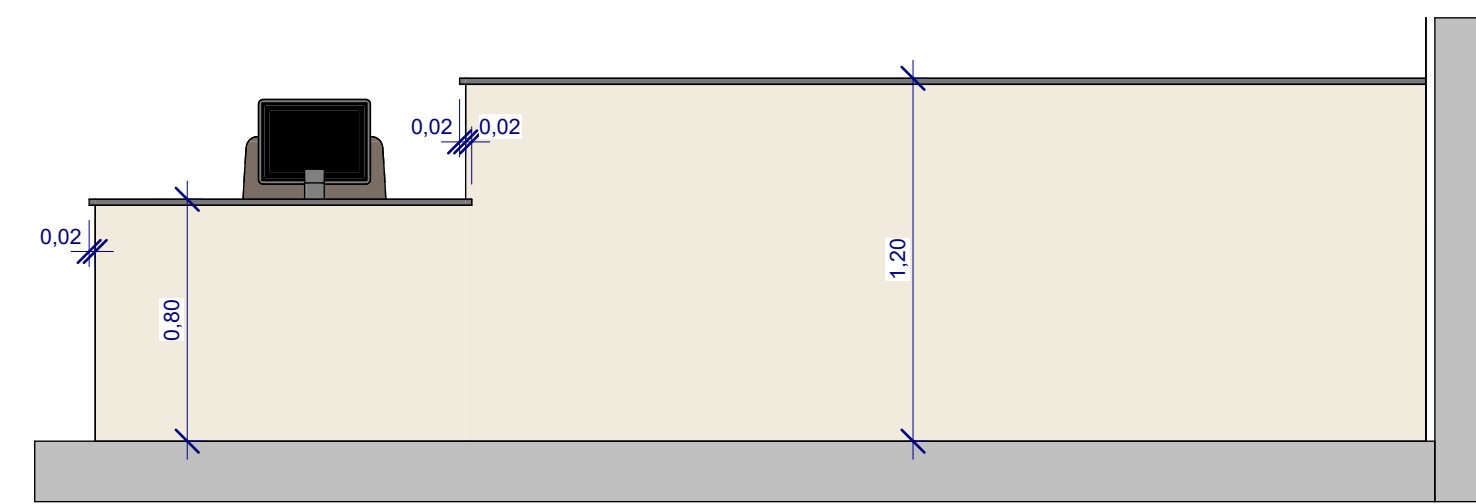


6 Elevação 1
1 : 25

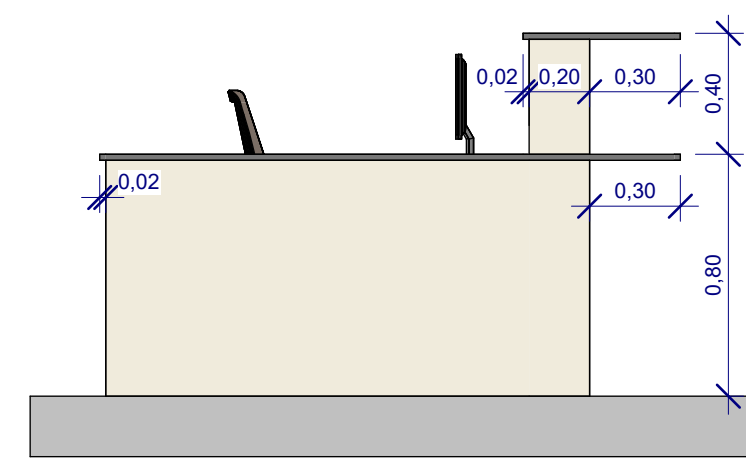


7 Elevação 2
1 : 25

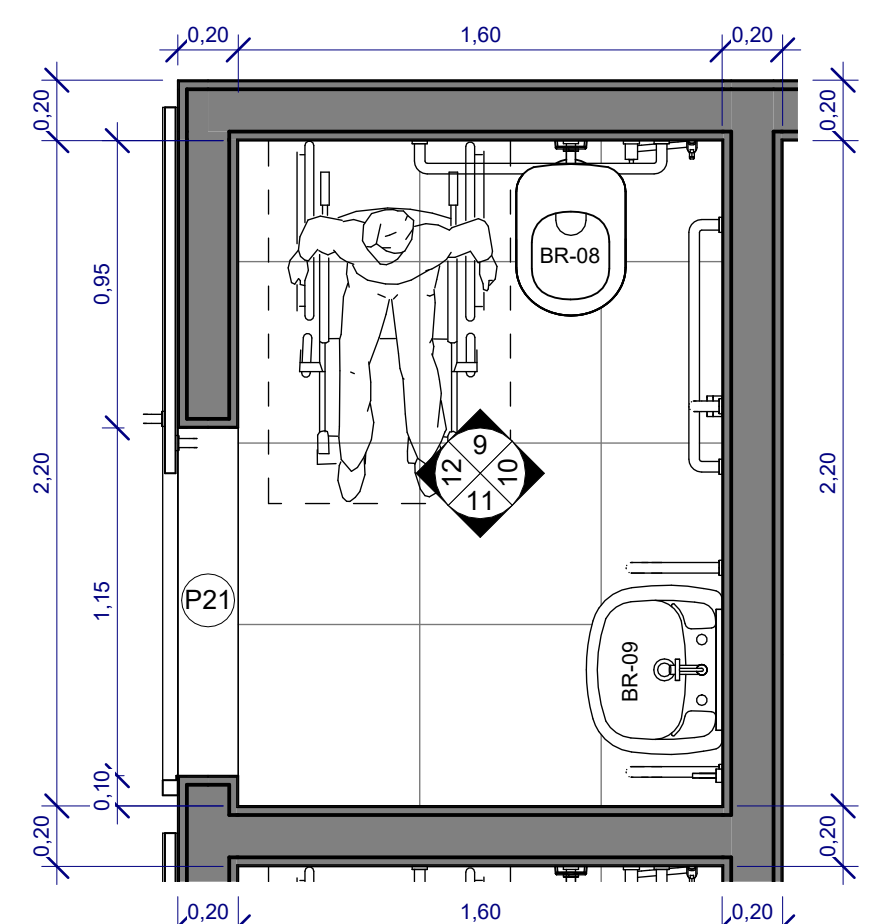


8 Detalhe Sanitário PCD Familiar 2
1 : 25

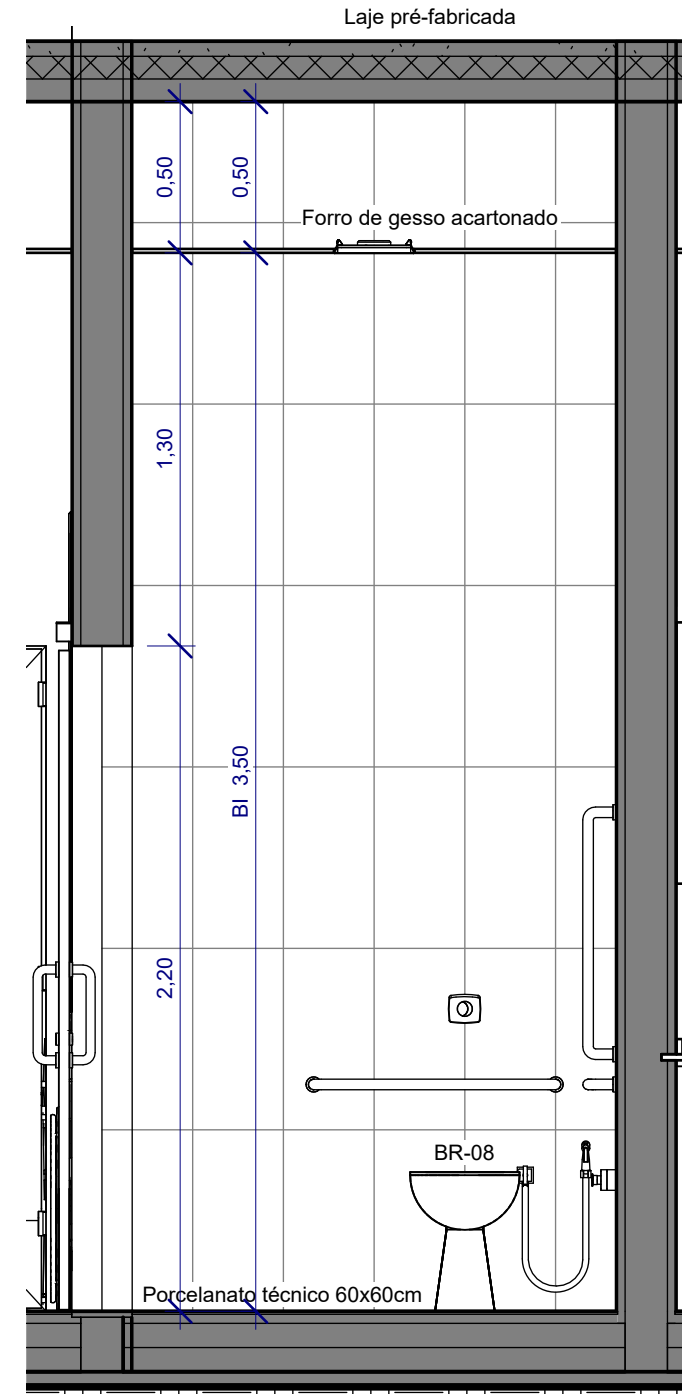


9 Elevação 20 A
1 : 25

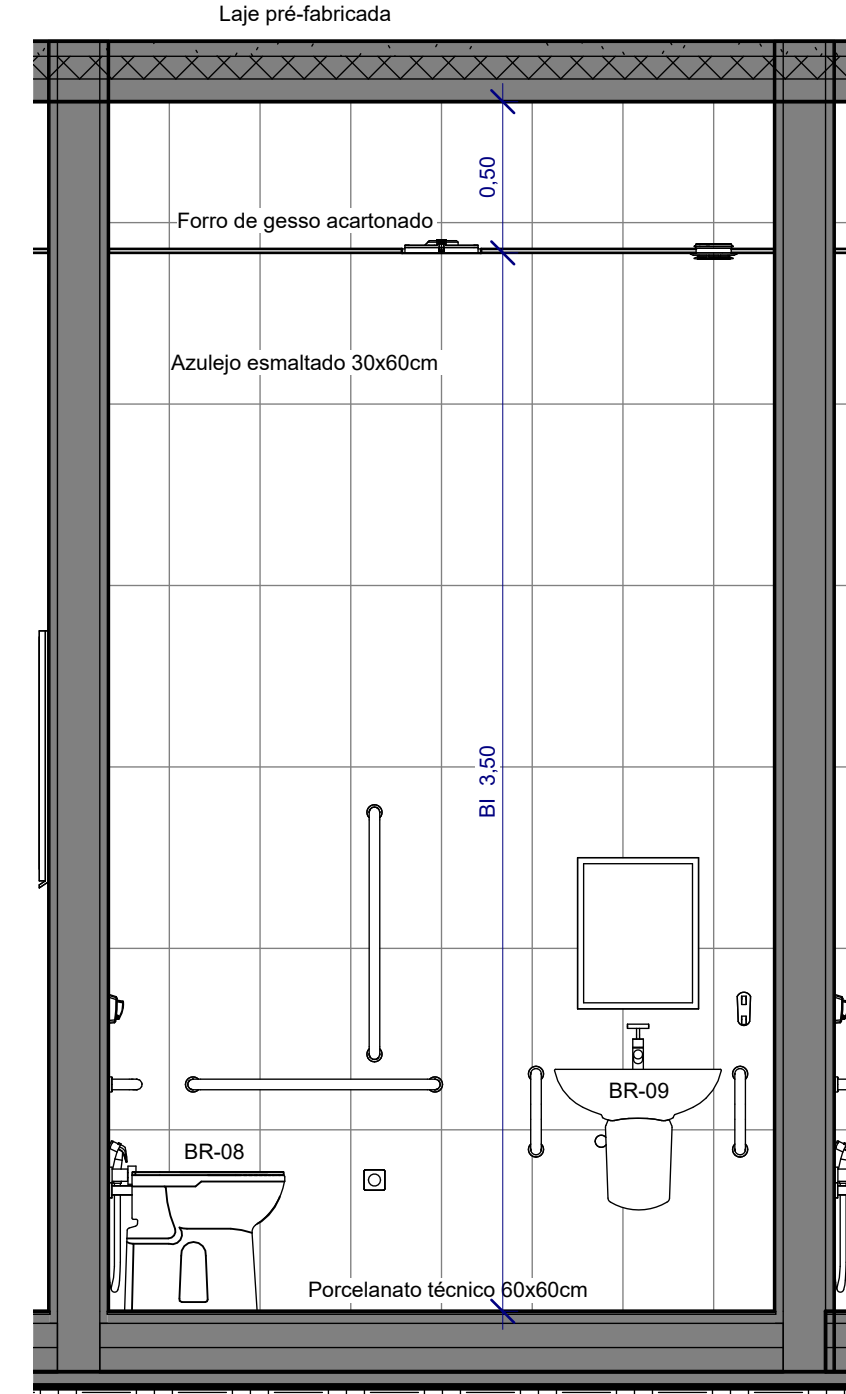


10 Elevação 20 B
1 : 25

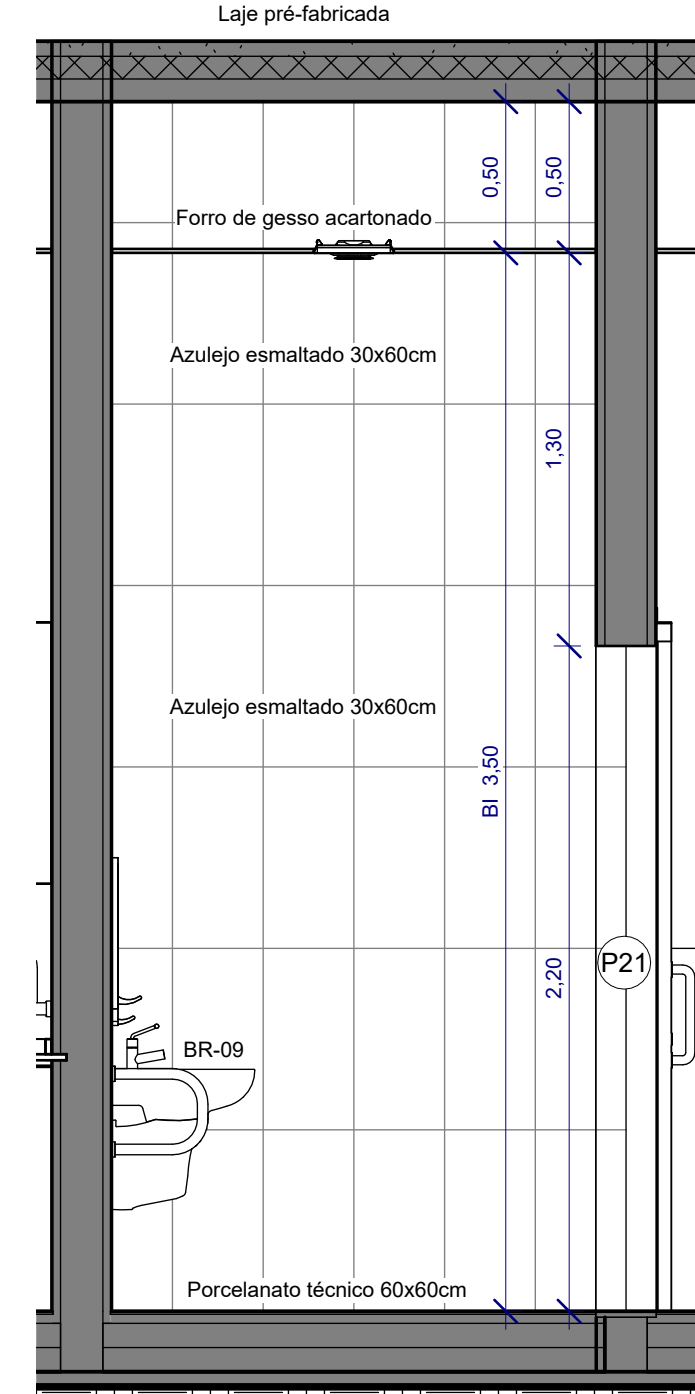


11 Elevação 20 C
1 : 25

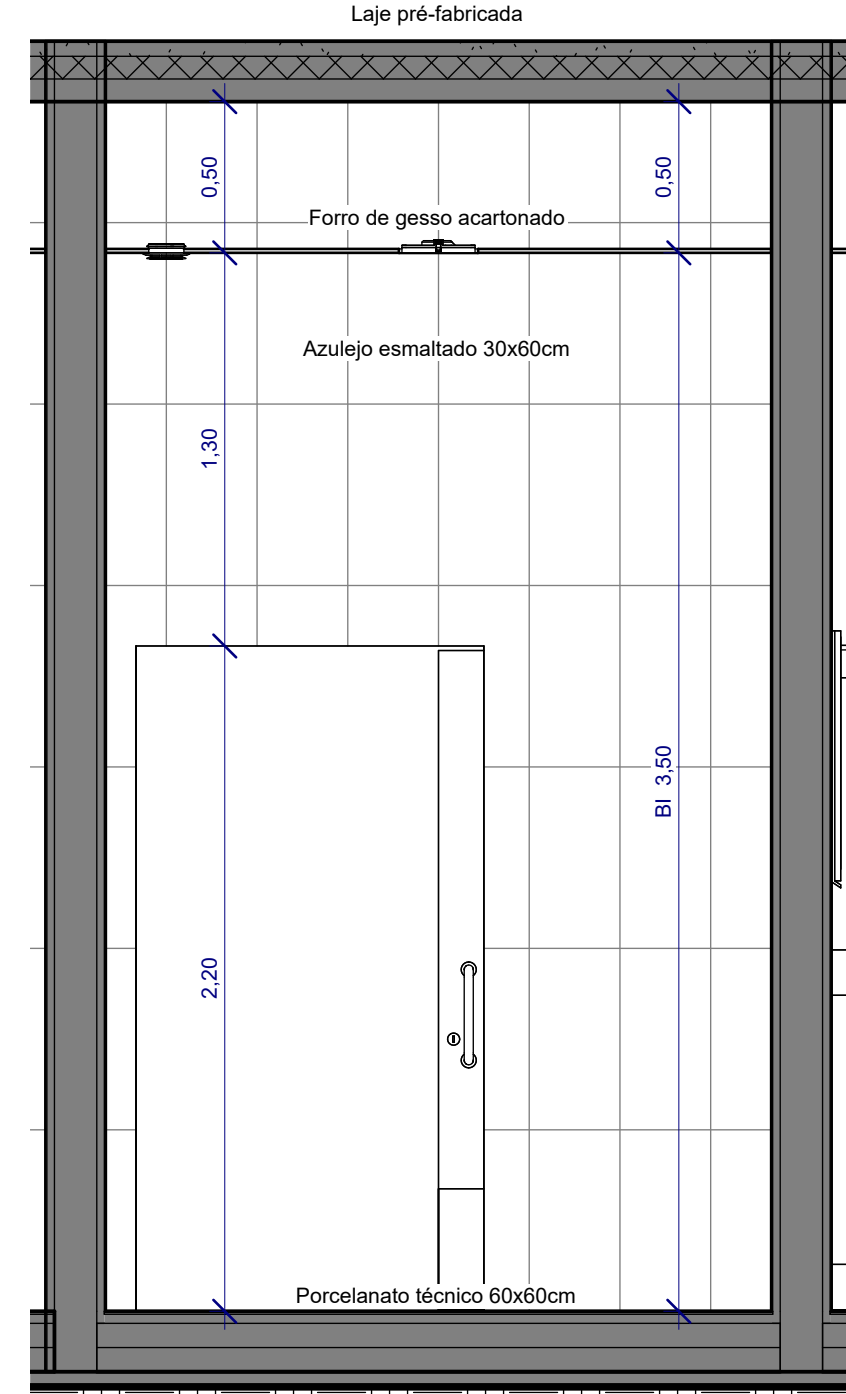


12 Elevação 20 D
1 : 25

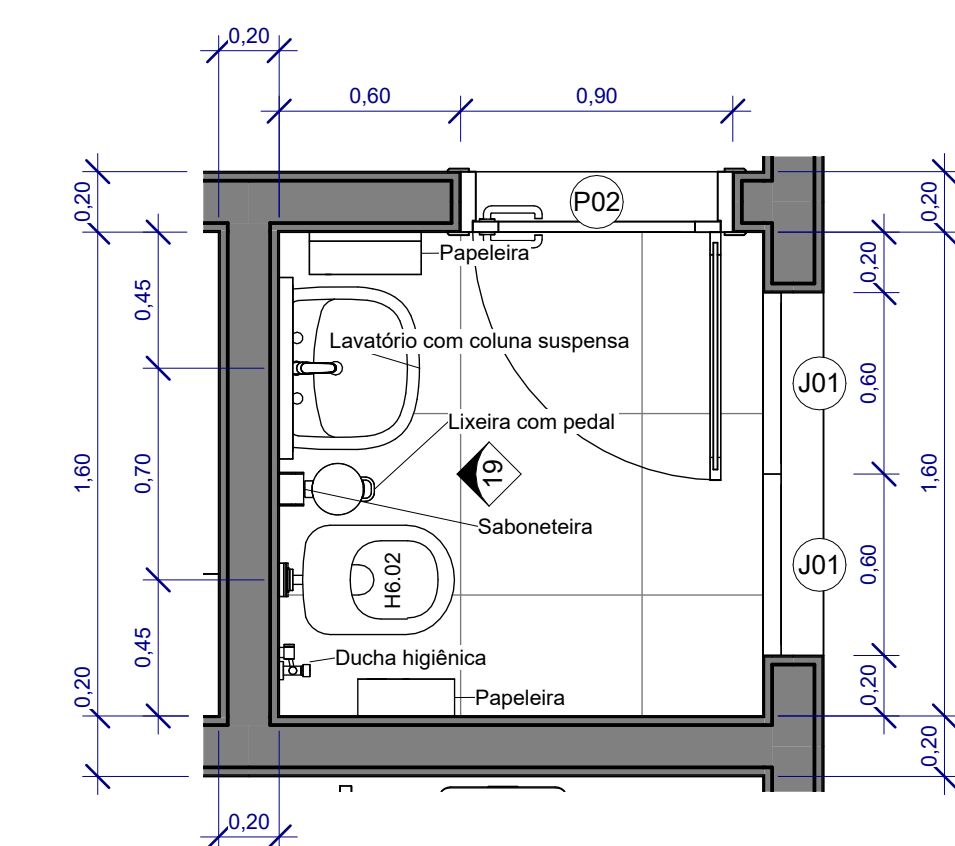


18 Det. Vestiário paciente
1 : 25

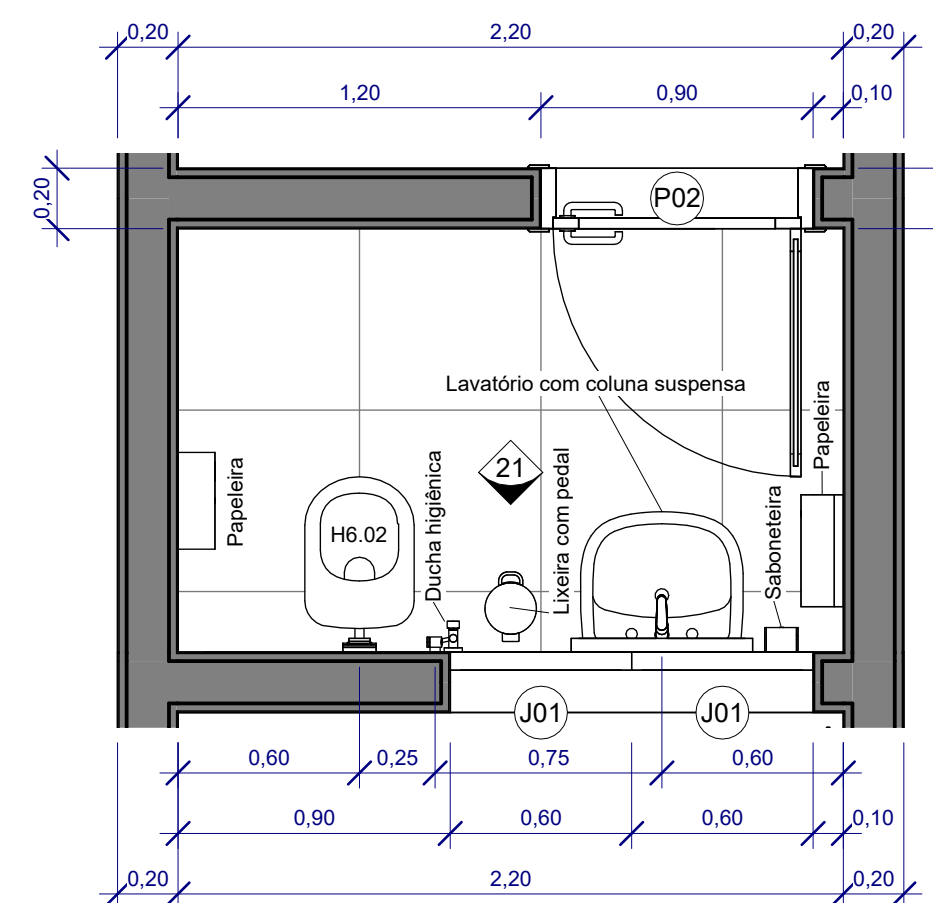


20 Det. Banheiro - WC (posto policial)
1 : 25

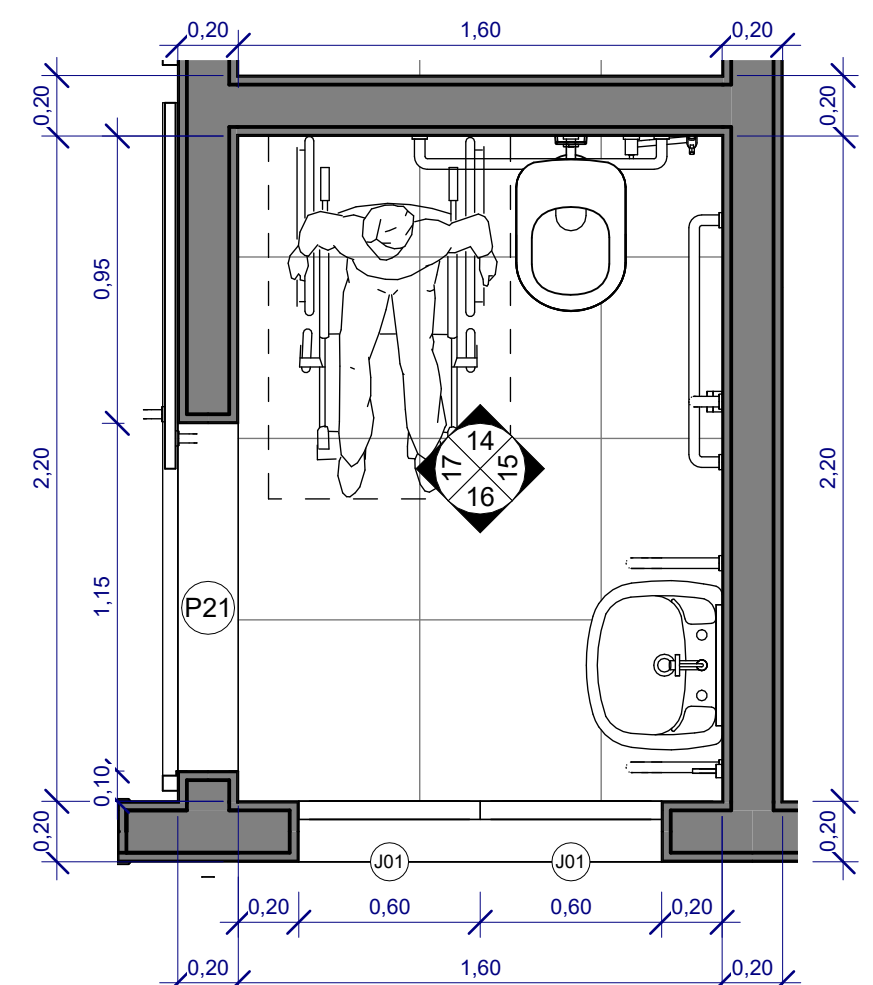


13 Detalhe Sanitário PCD Familiar 3
1 : 25

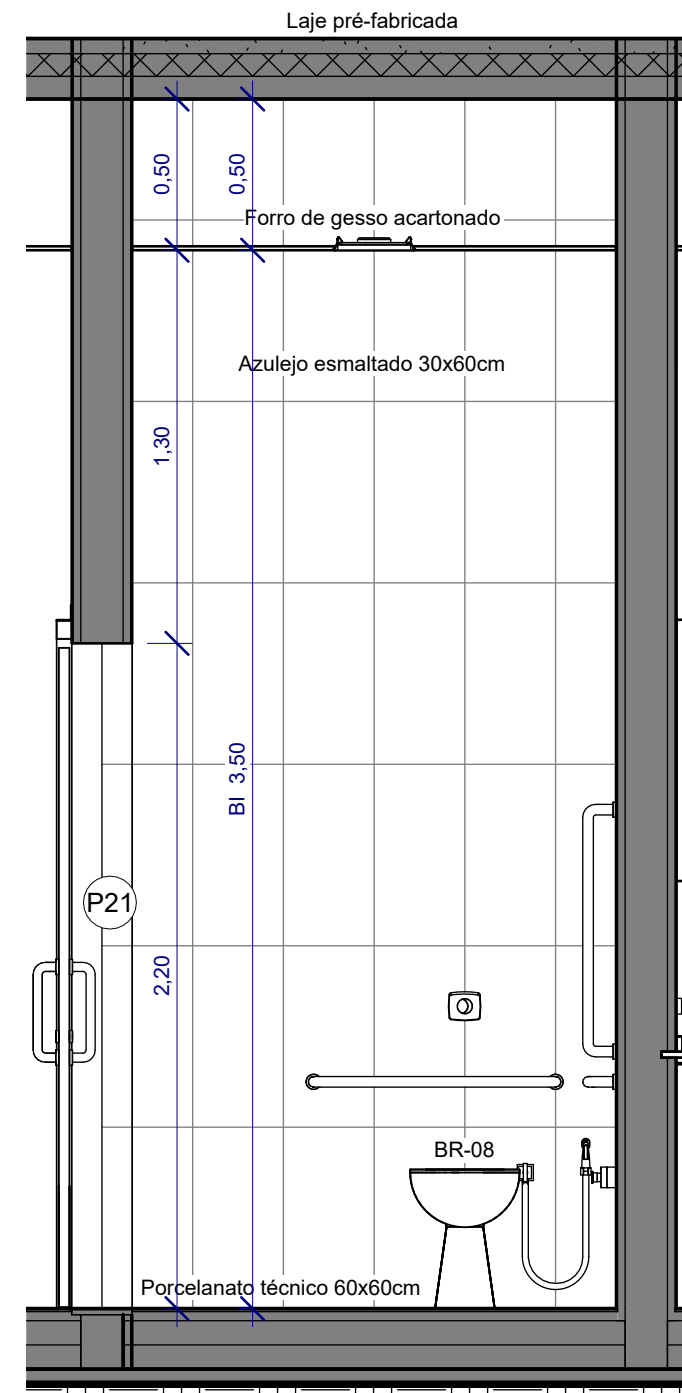


14 Elevação 21 A
1 : 25

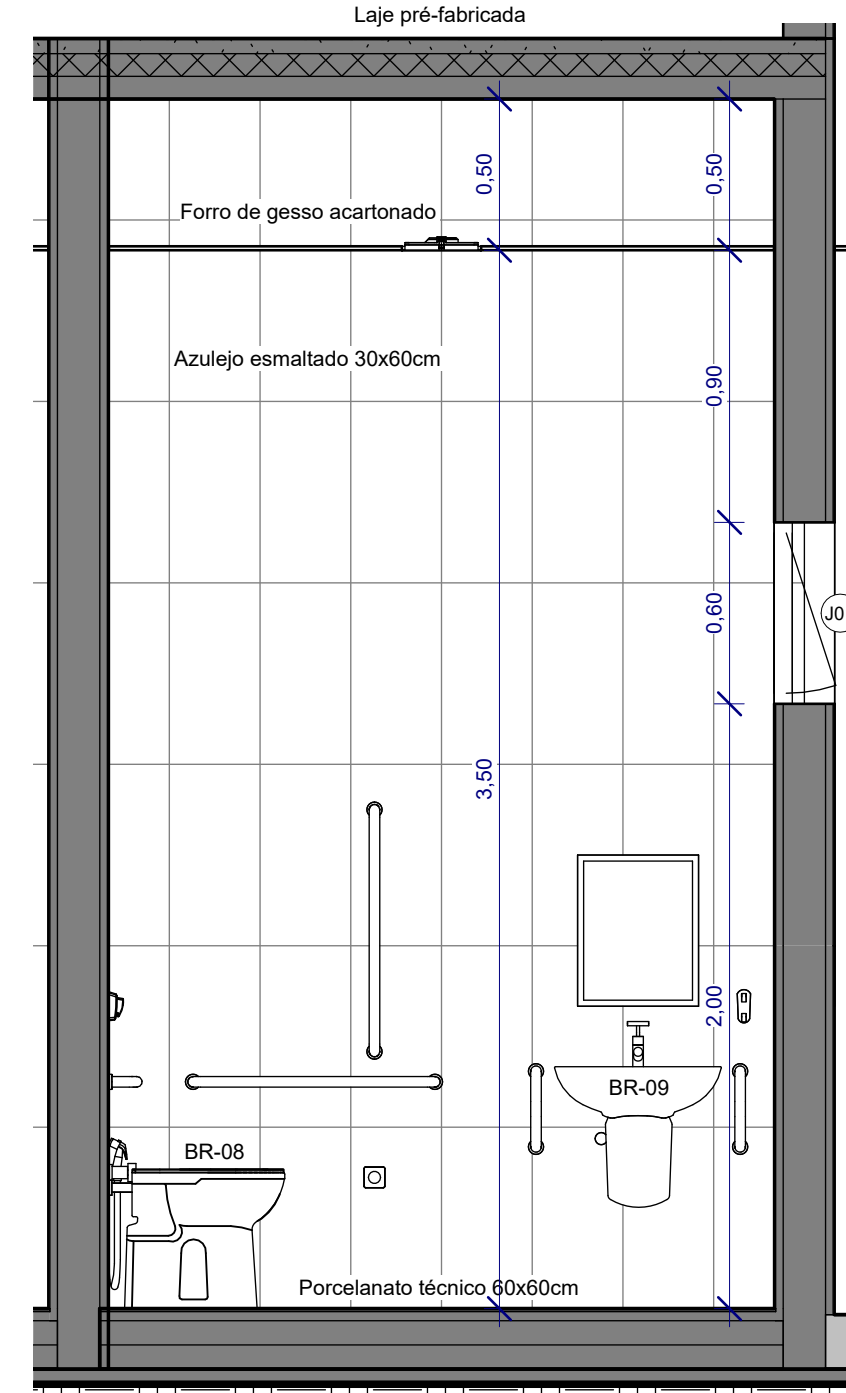


15 Elevação 21 B
1 : 25

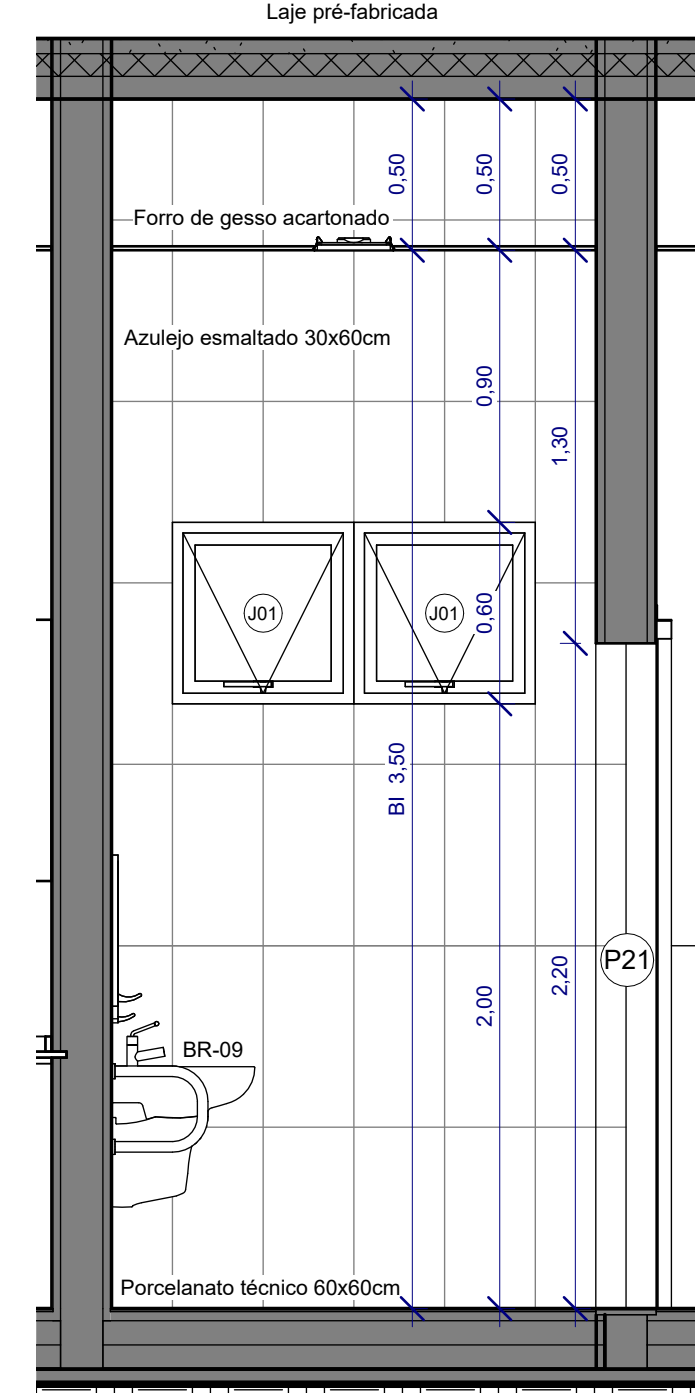


16 Elevação 21 C
1 : 25

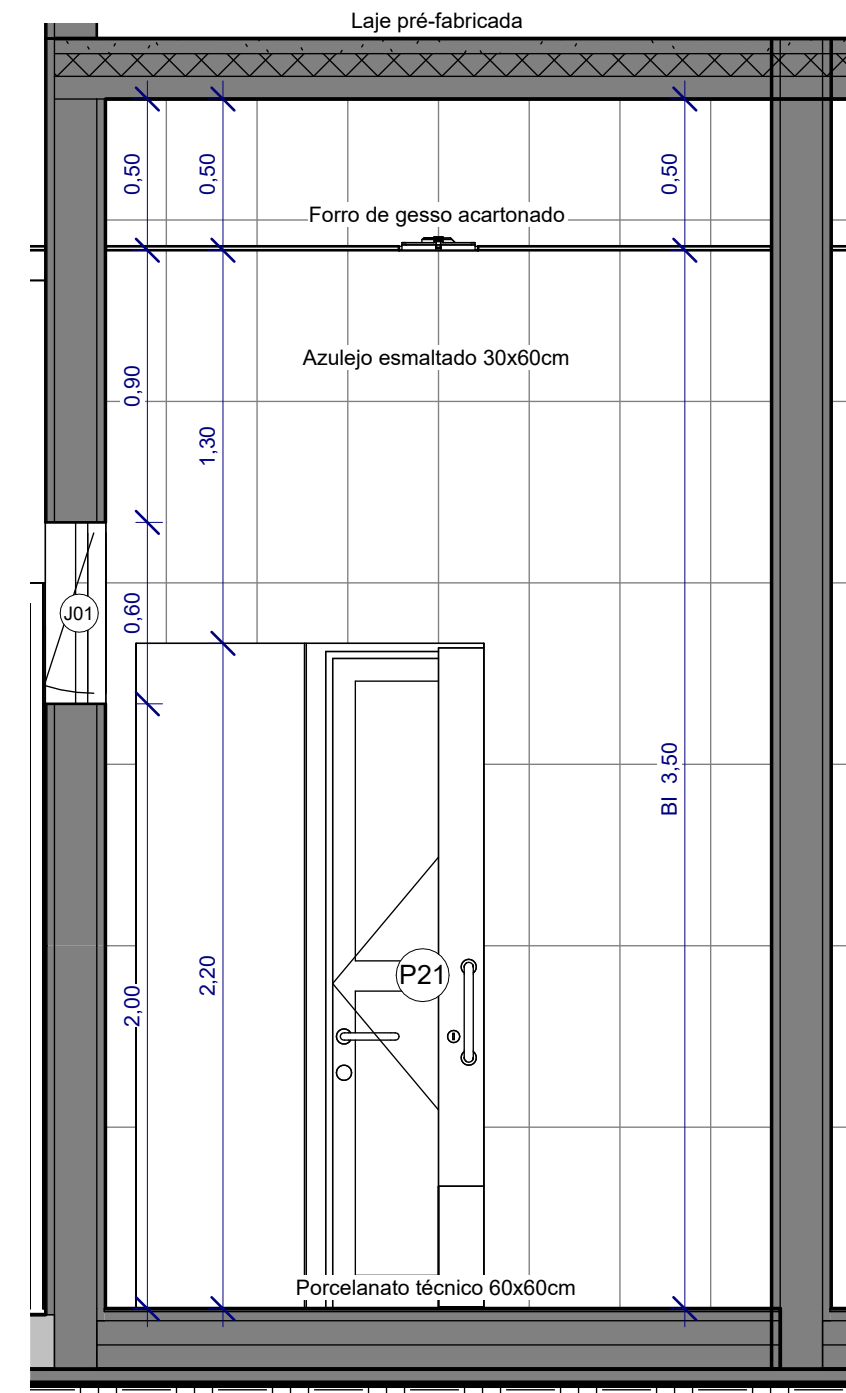

17 Elevação 21 D
1 : 25

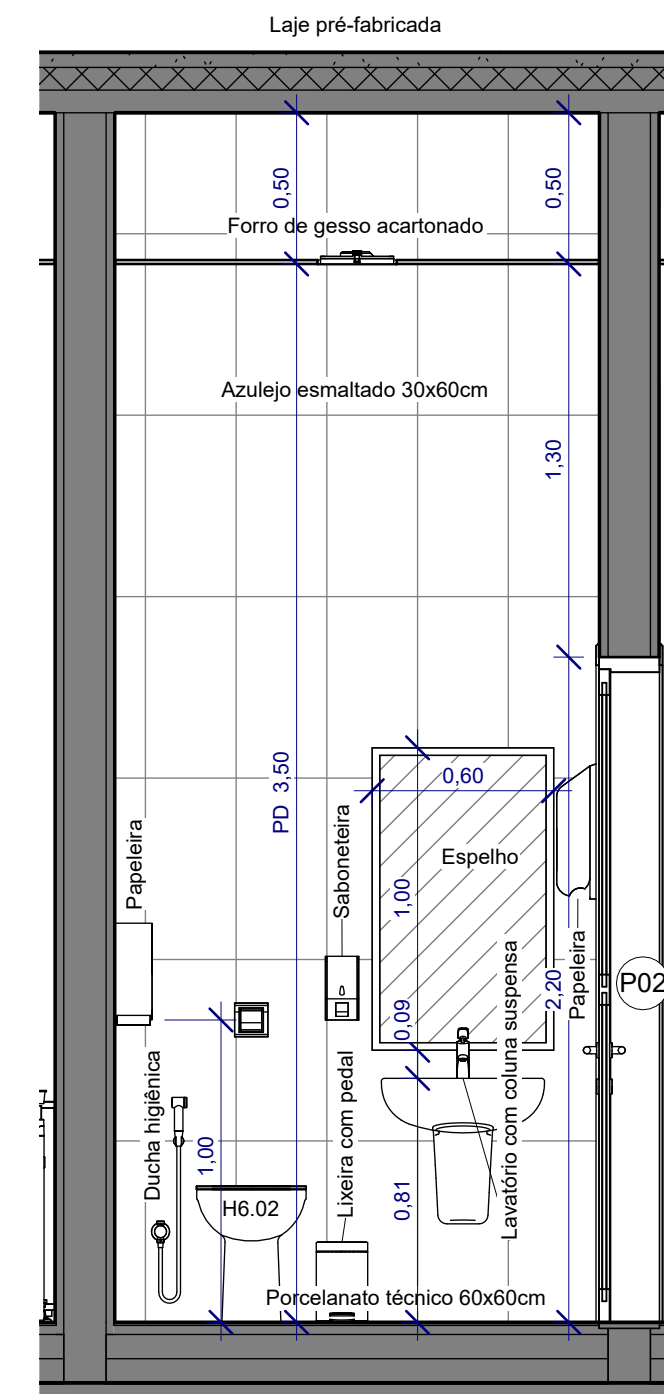

19 Elevação 34 D
1 : 25

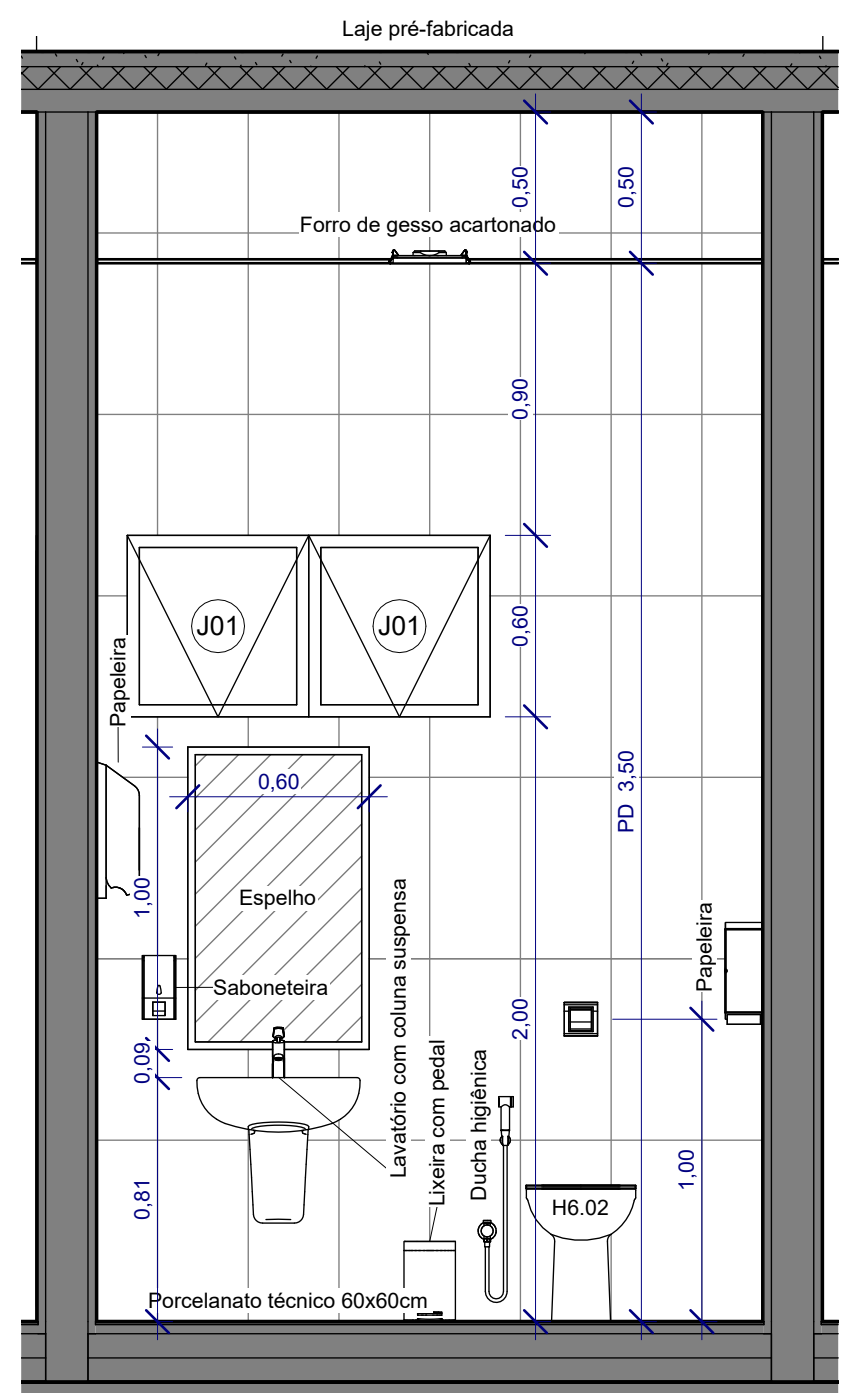

21 Elevação 71 C
1 : 25