



Corte 1

1 : 100

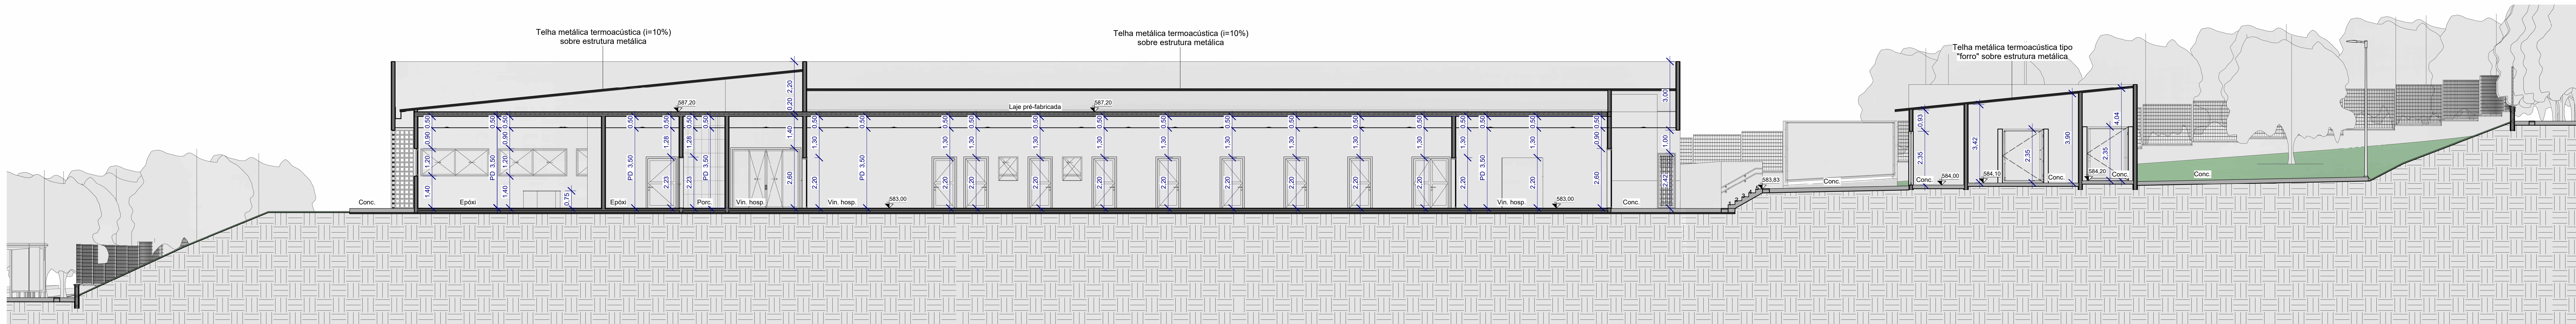


Corte 2

1 : 100

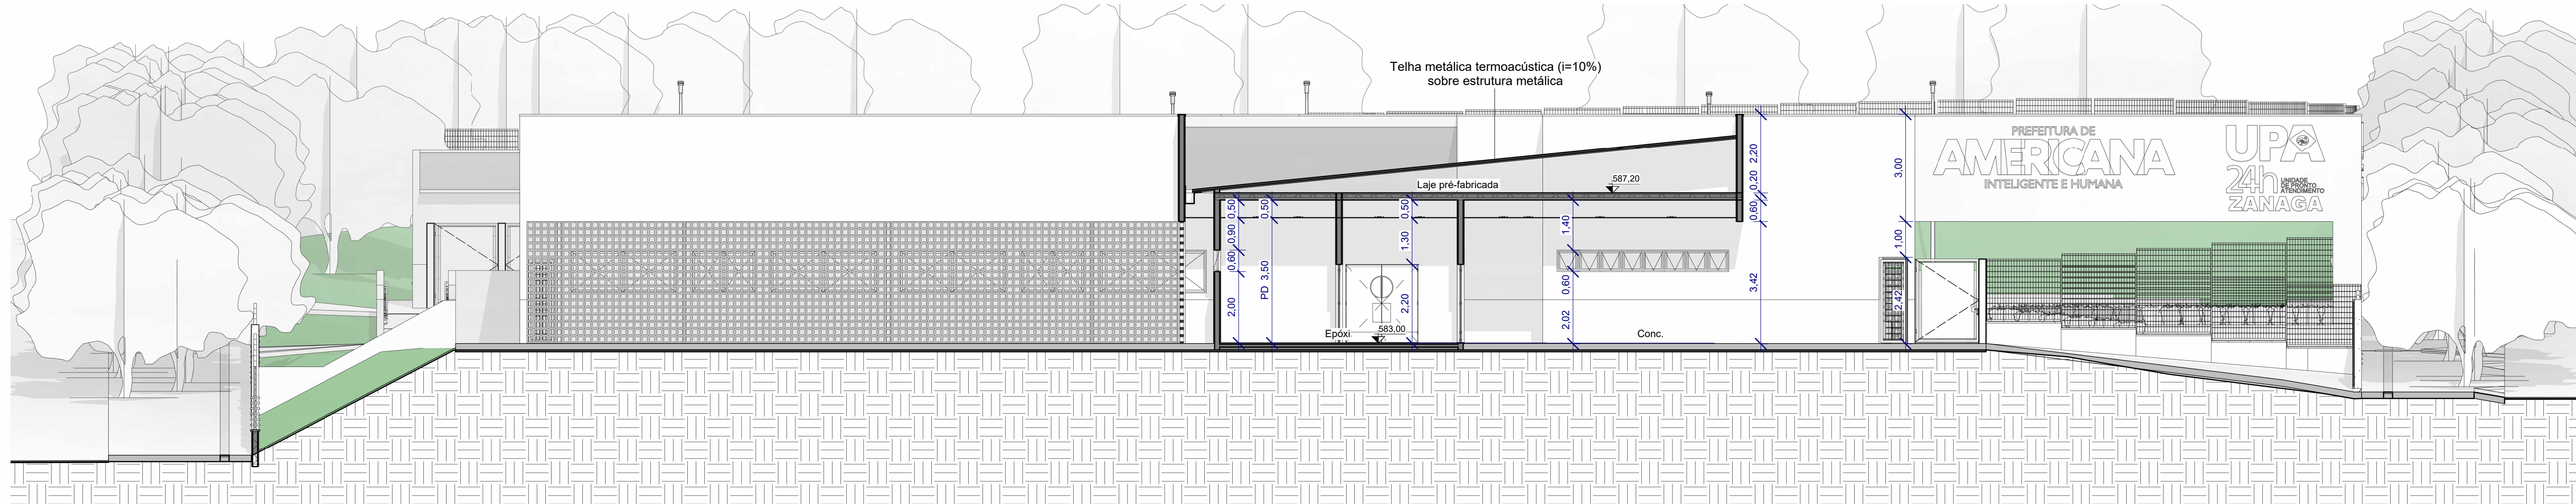


Corte 3

1 : 100

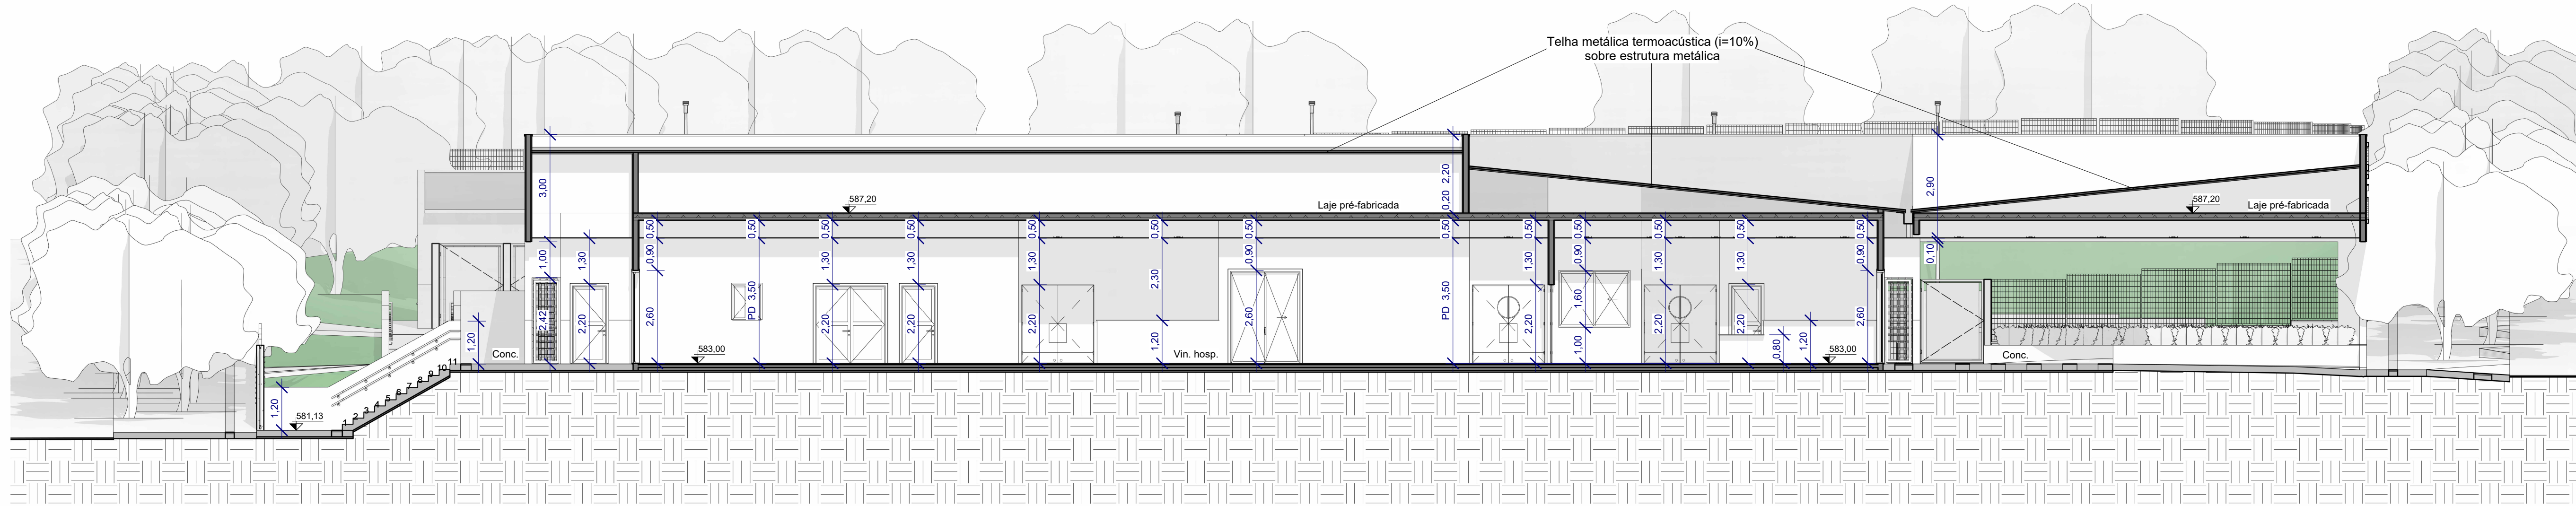


Corte 4

1 : 100

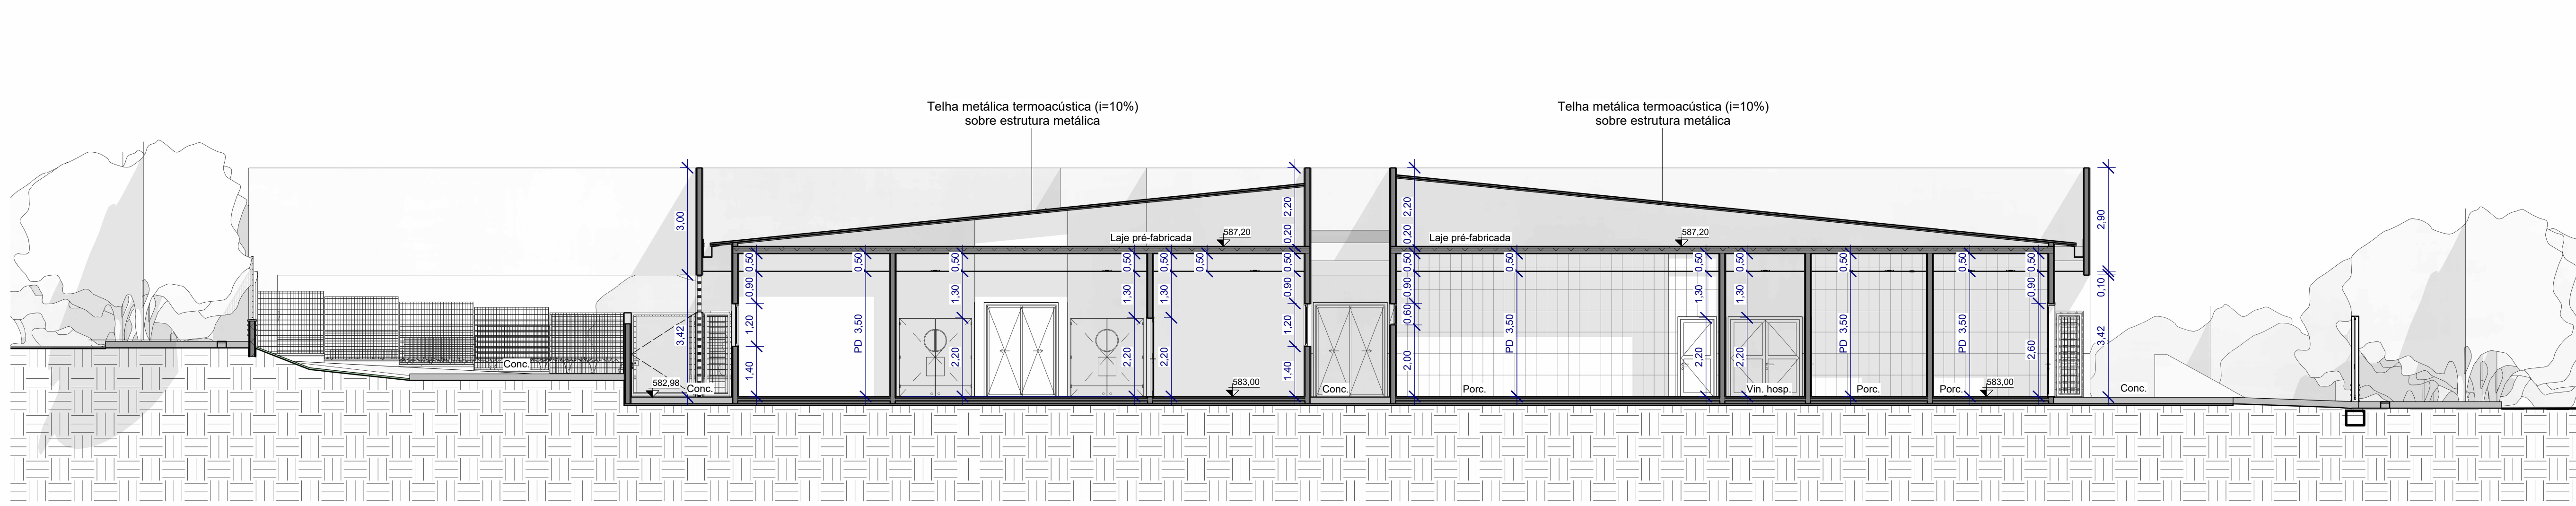

Corte 5

1 : 100

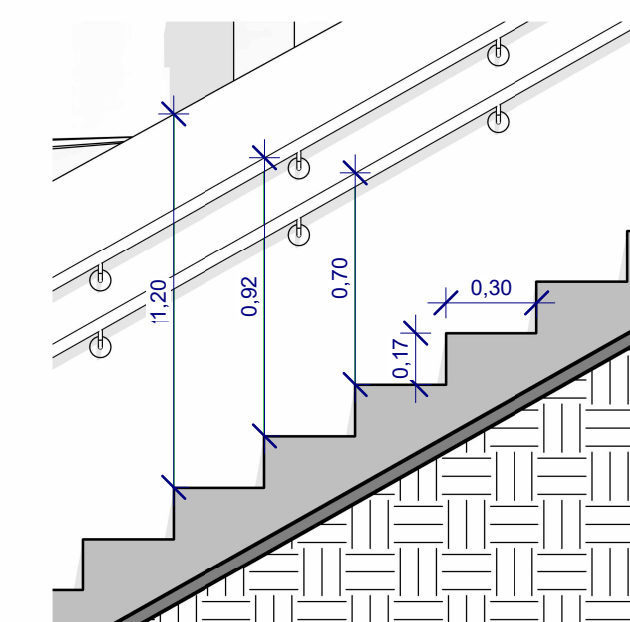

Det. Escada

1 : 25