




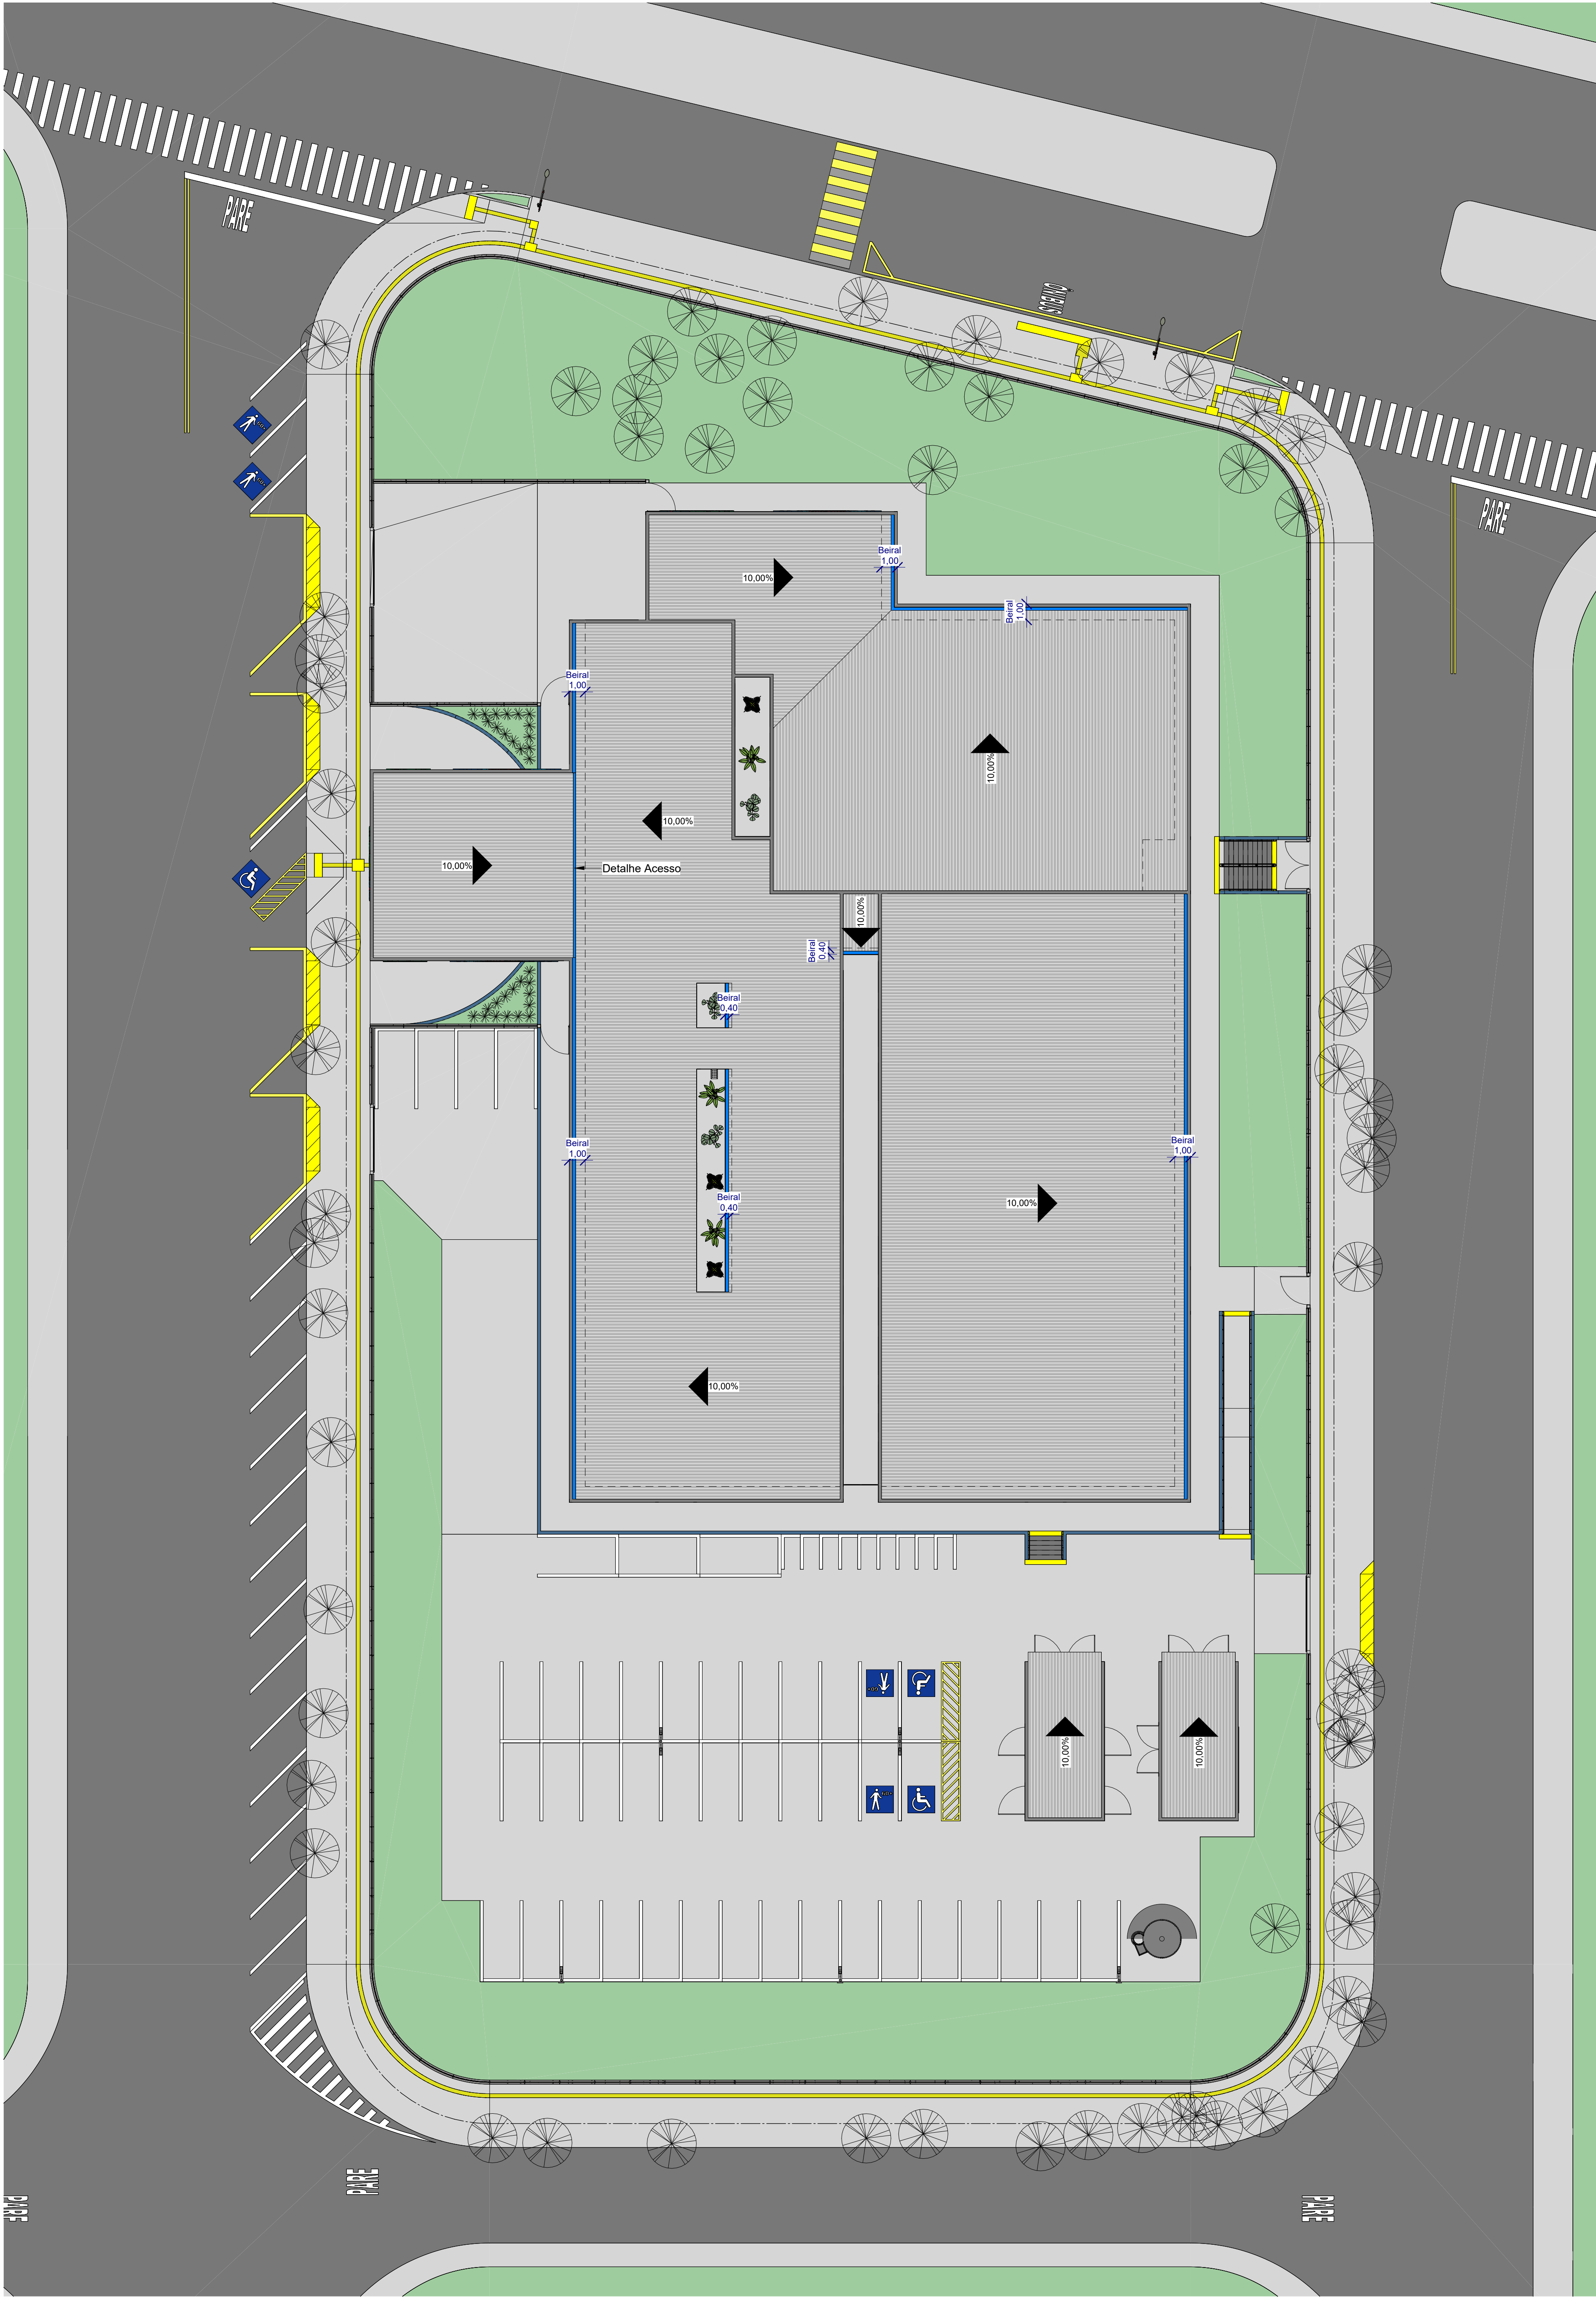


1 Planta de Cobertura
1 : 200

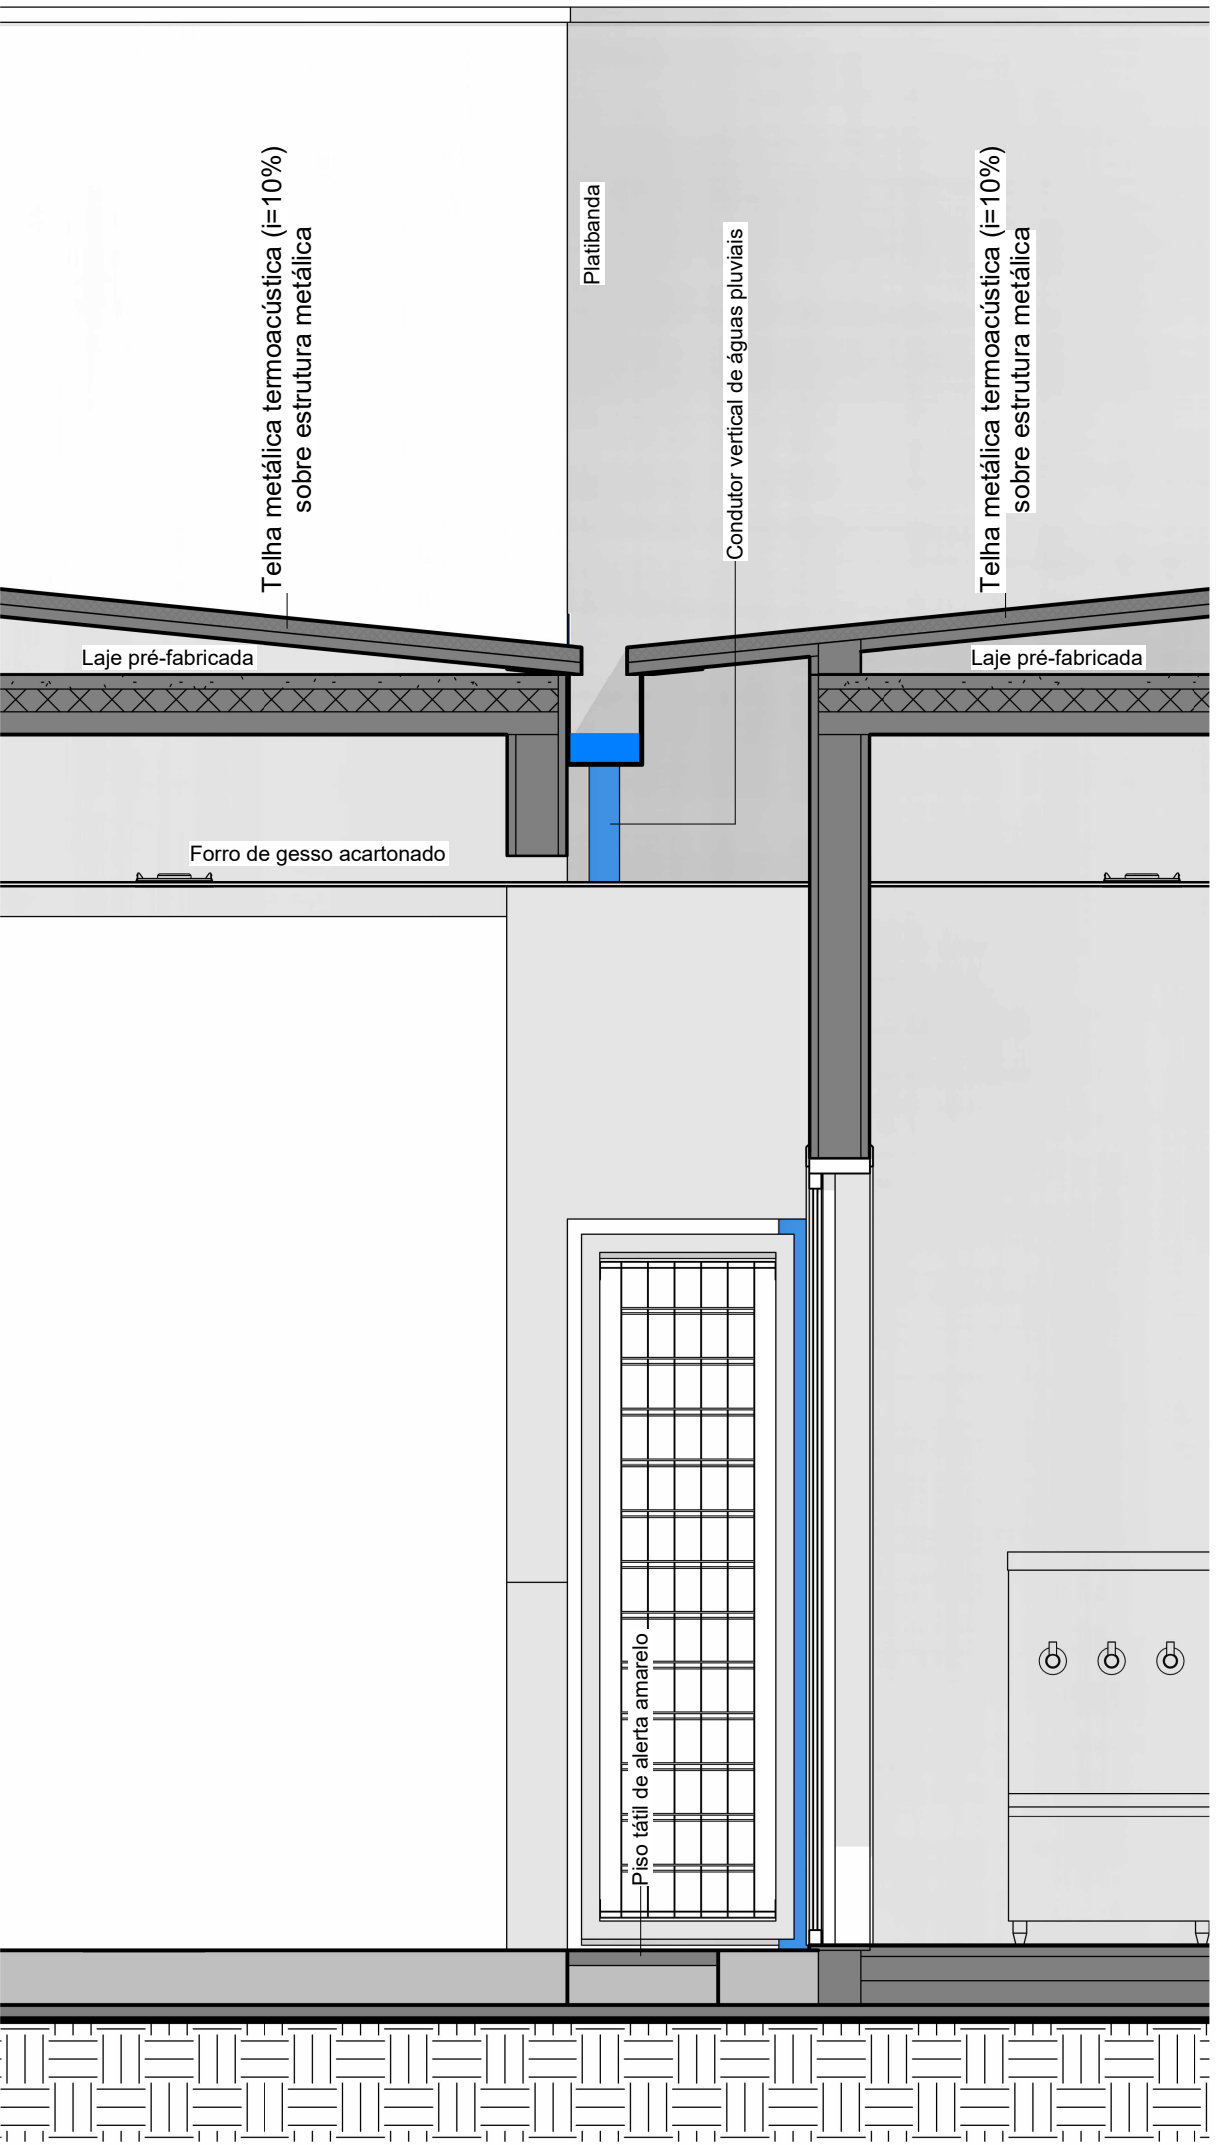

2 Detalhe Acesso
1 : 25

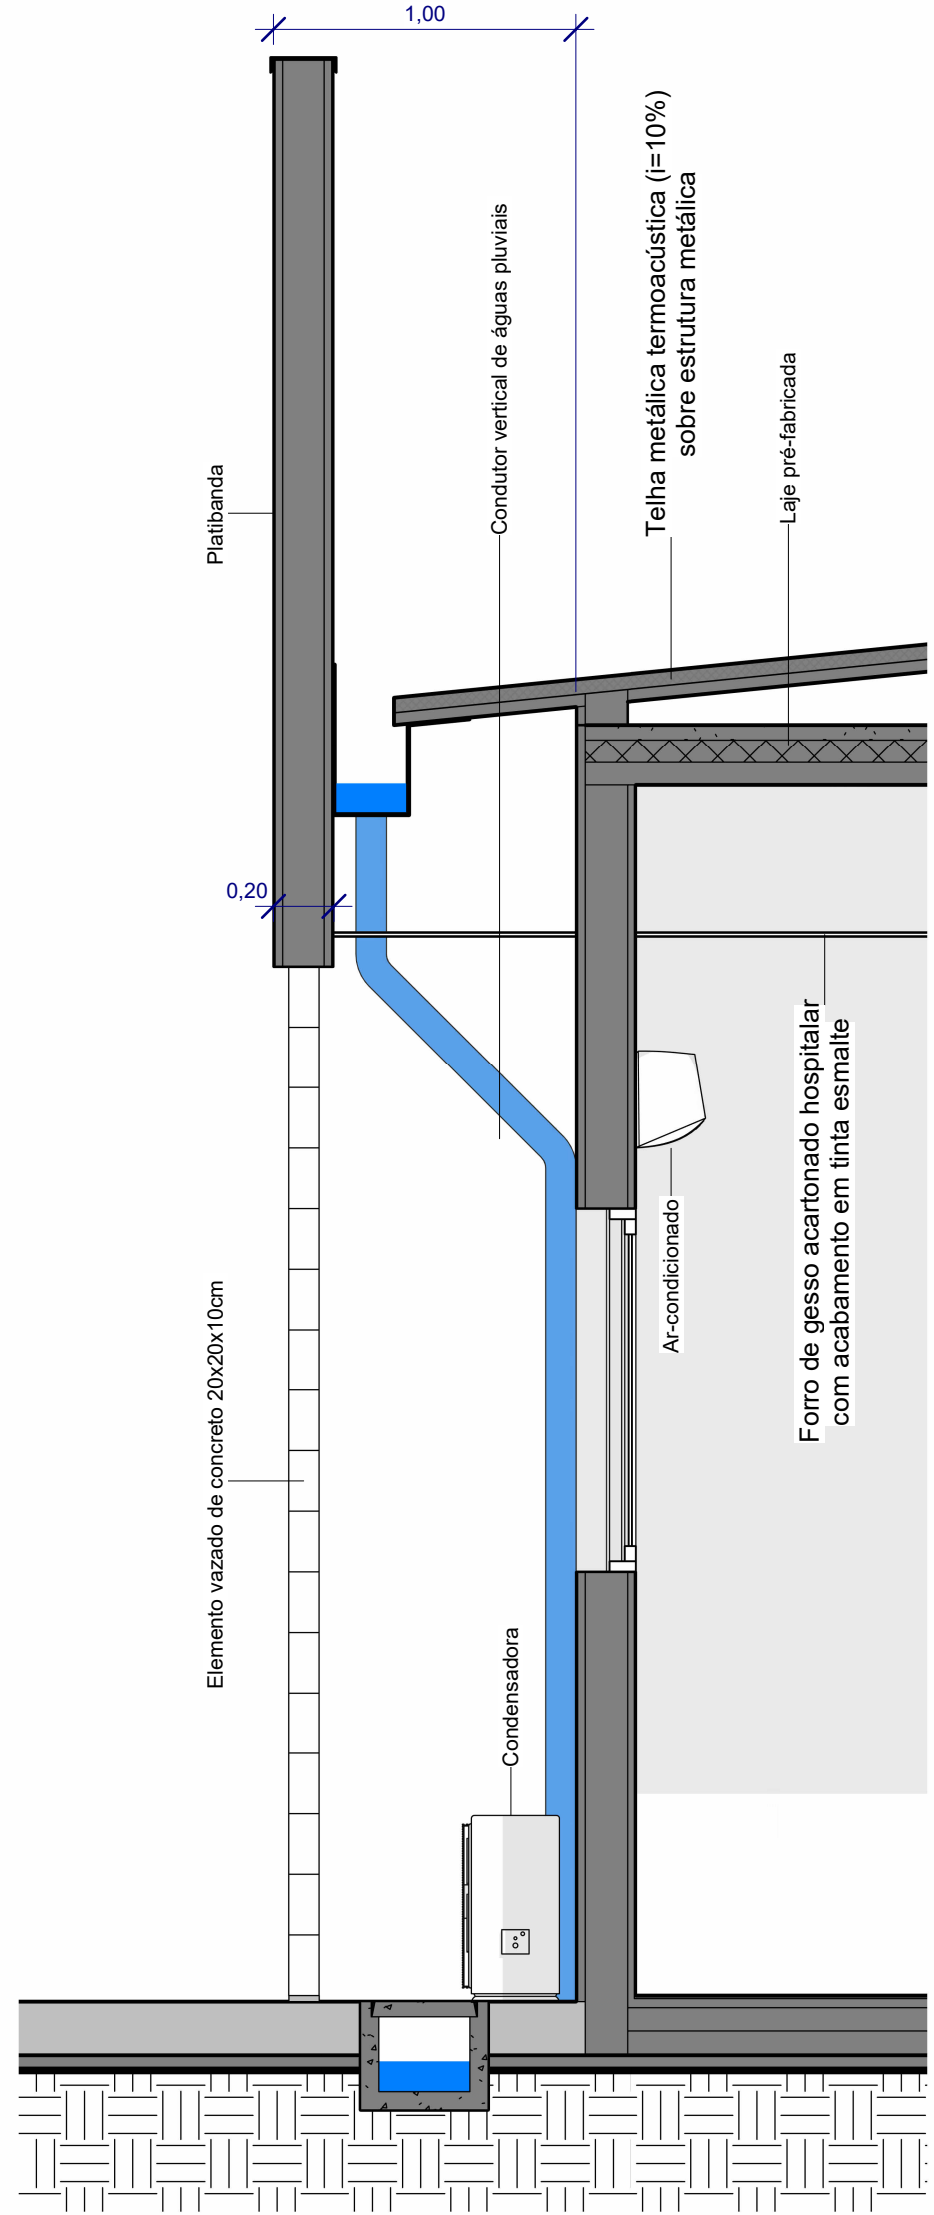

3 Detalhe Beiral 1,00
1 : 25

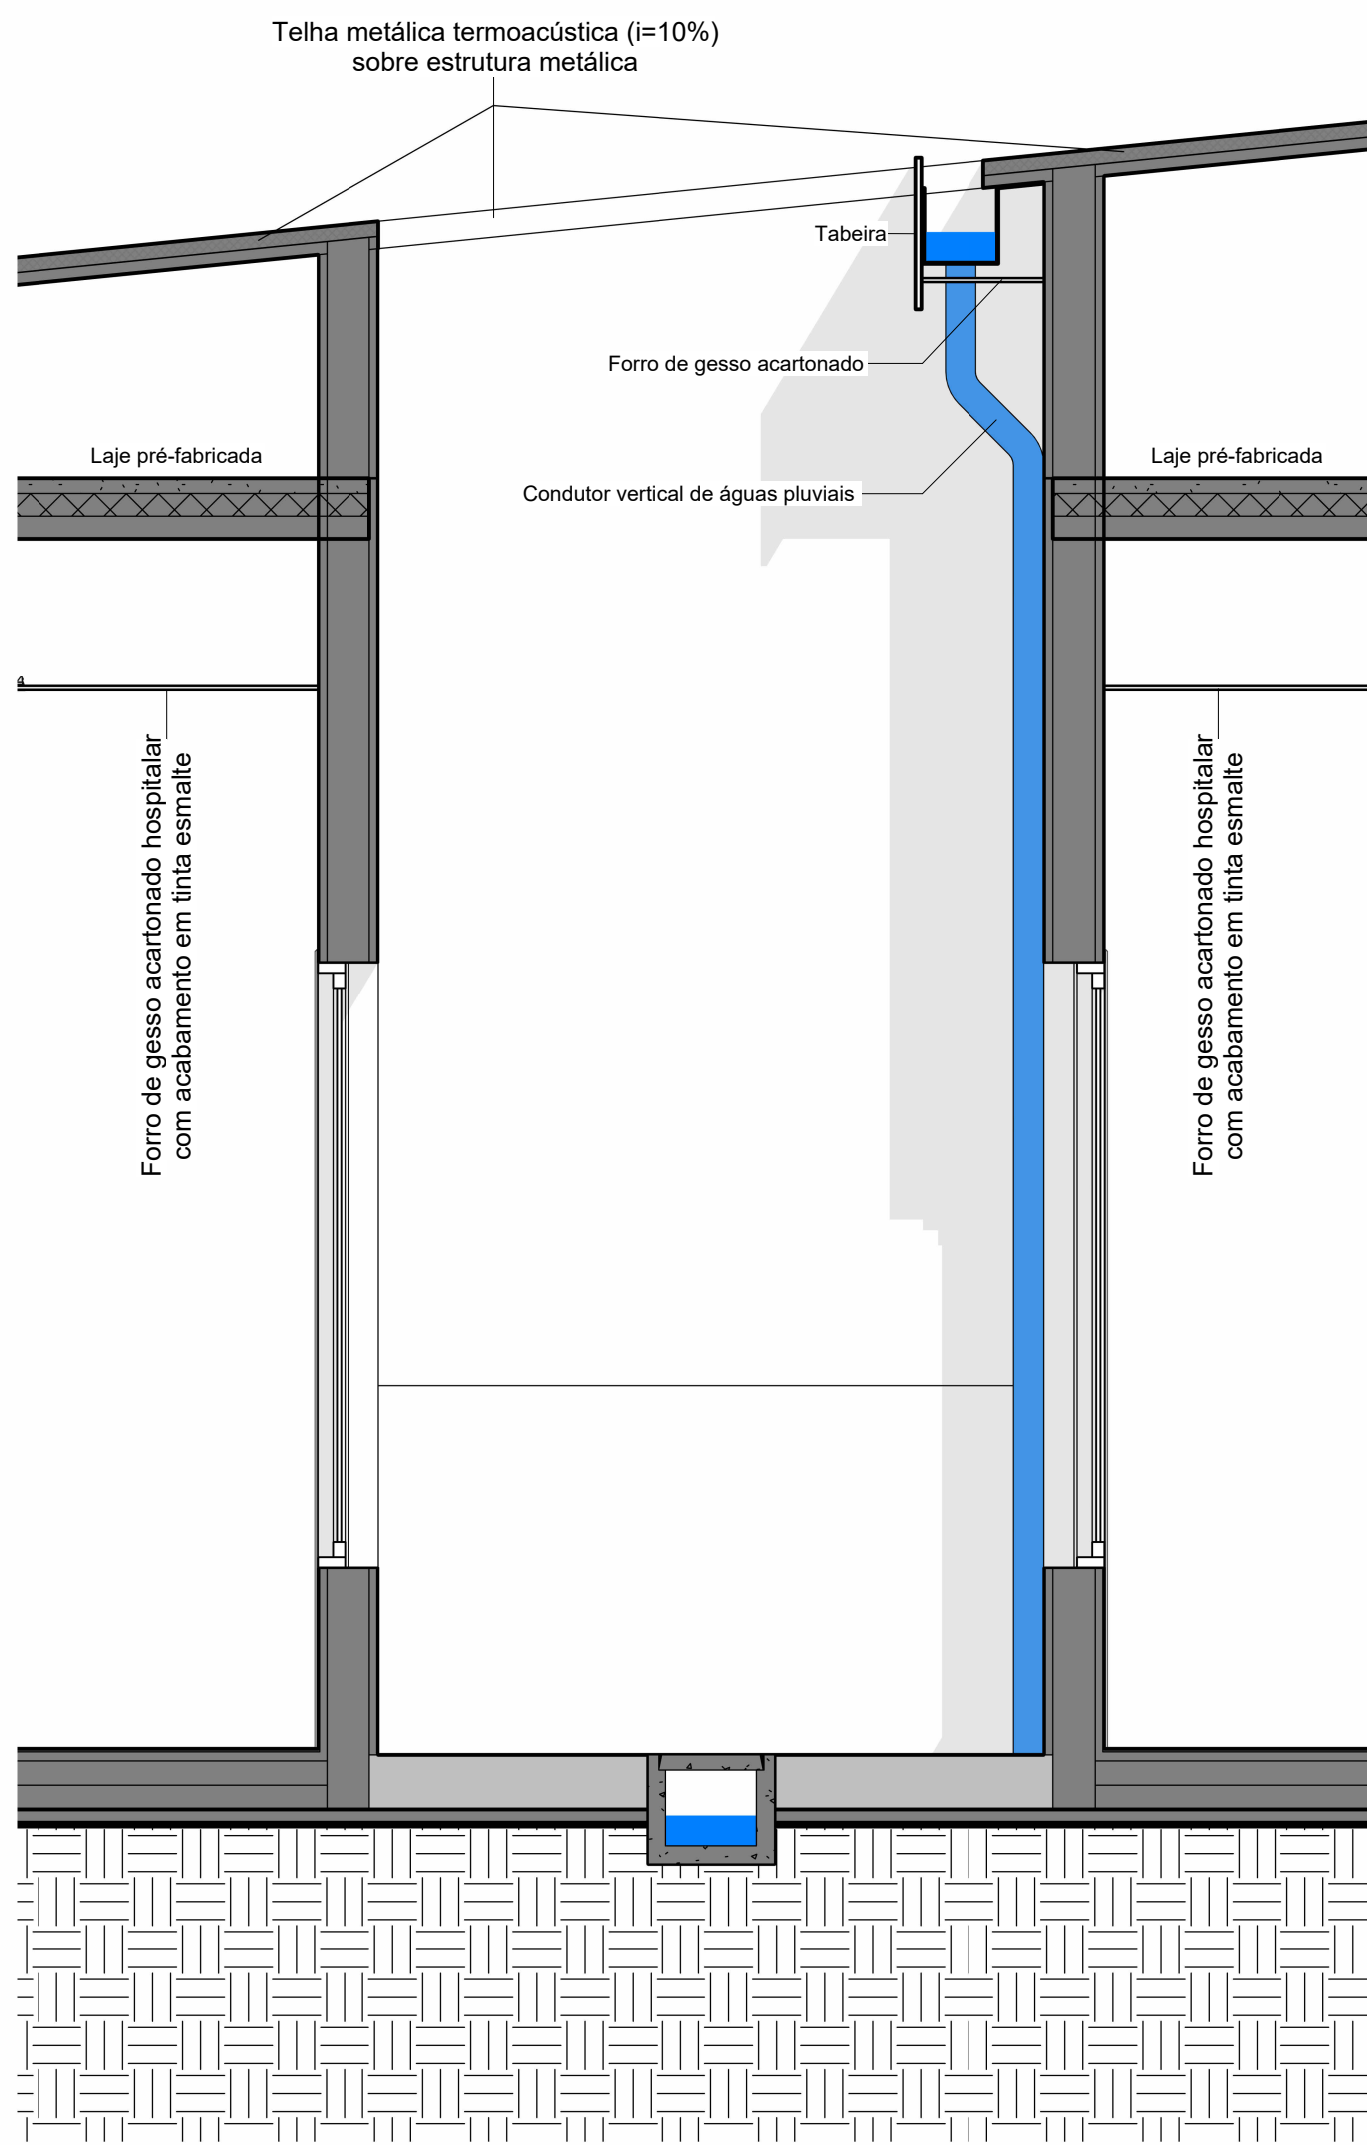

4 Detalhe Beiral 0,40
1 : 25